

Modern Architecture  
Lecture 8

Brutalist Architecture




2014 © Peter Lutz - www.lutzphoto.com


Le Corbusier, Iannis Xenakis, Monastery of Saint-Marie de la Tourette, Lyon, 1956-60

280-82 La Tourette, by Le Corbusier: plan of the three floors


- 1 Church
- 2 Reception rooms
- 3 Porter's lodge
- 4 Lay-brothers' common room
- 5 Lay-brothers' study
- 6 Oratory
- 7 Library
- 8 Lecture-rooms
- 9 Study
- 10 Common-room
- 11 Corridors or 'cloister'
- 12 'Atrium'
- 13 W.C.
- 14 Pantry
- 15 Refectory
- 16 Chapter-house
- 17 Lower church, with chapels
- 18 High altar
- 19 Sacristy
- 20 Spiral staircase connecting all three floors
- 21 Sick-rooms
- 22 Treatment room
- 23 Guests' rooms
- 24 Monks' cells
- 25 Director of studies' cell
- 26 Novices' cells
- 27 Lay-brothers' cells

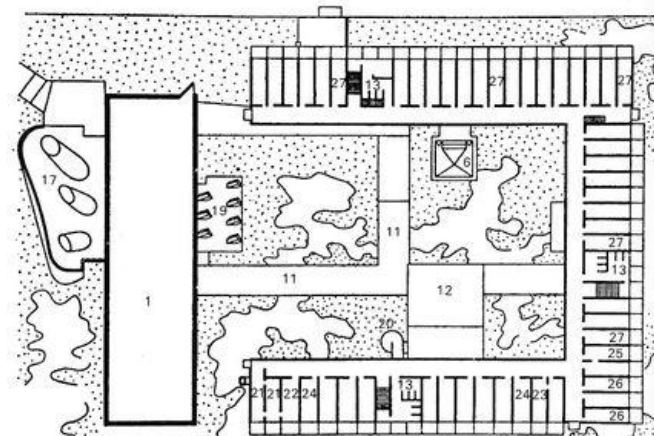

Upper floor

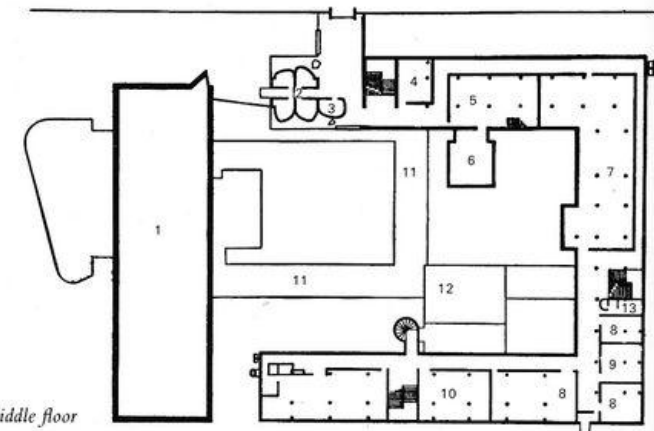


Middle floor

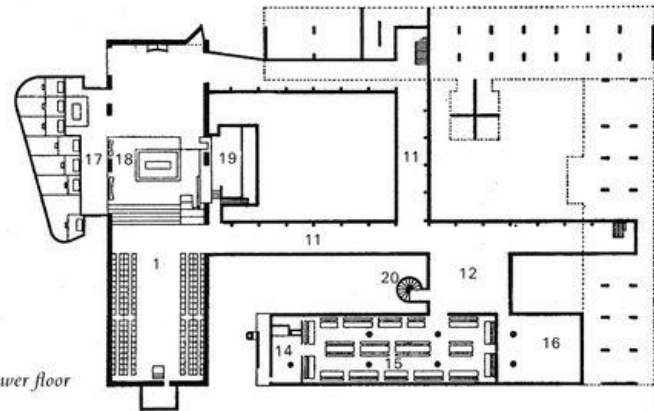


Lower floor





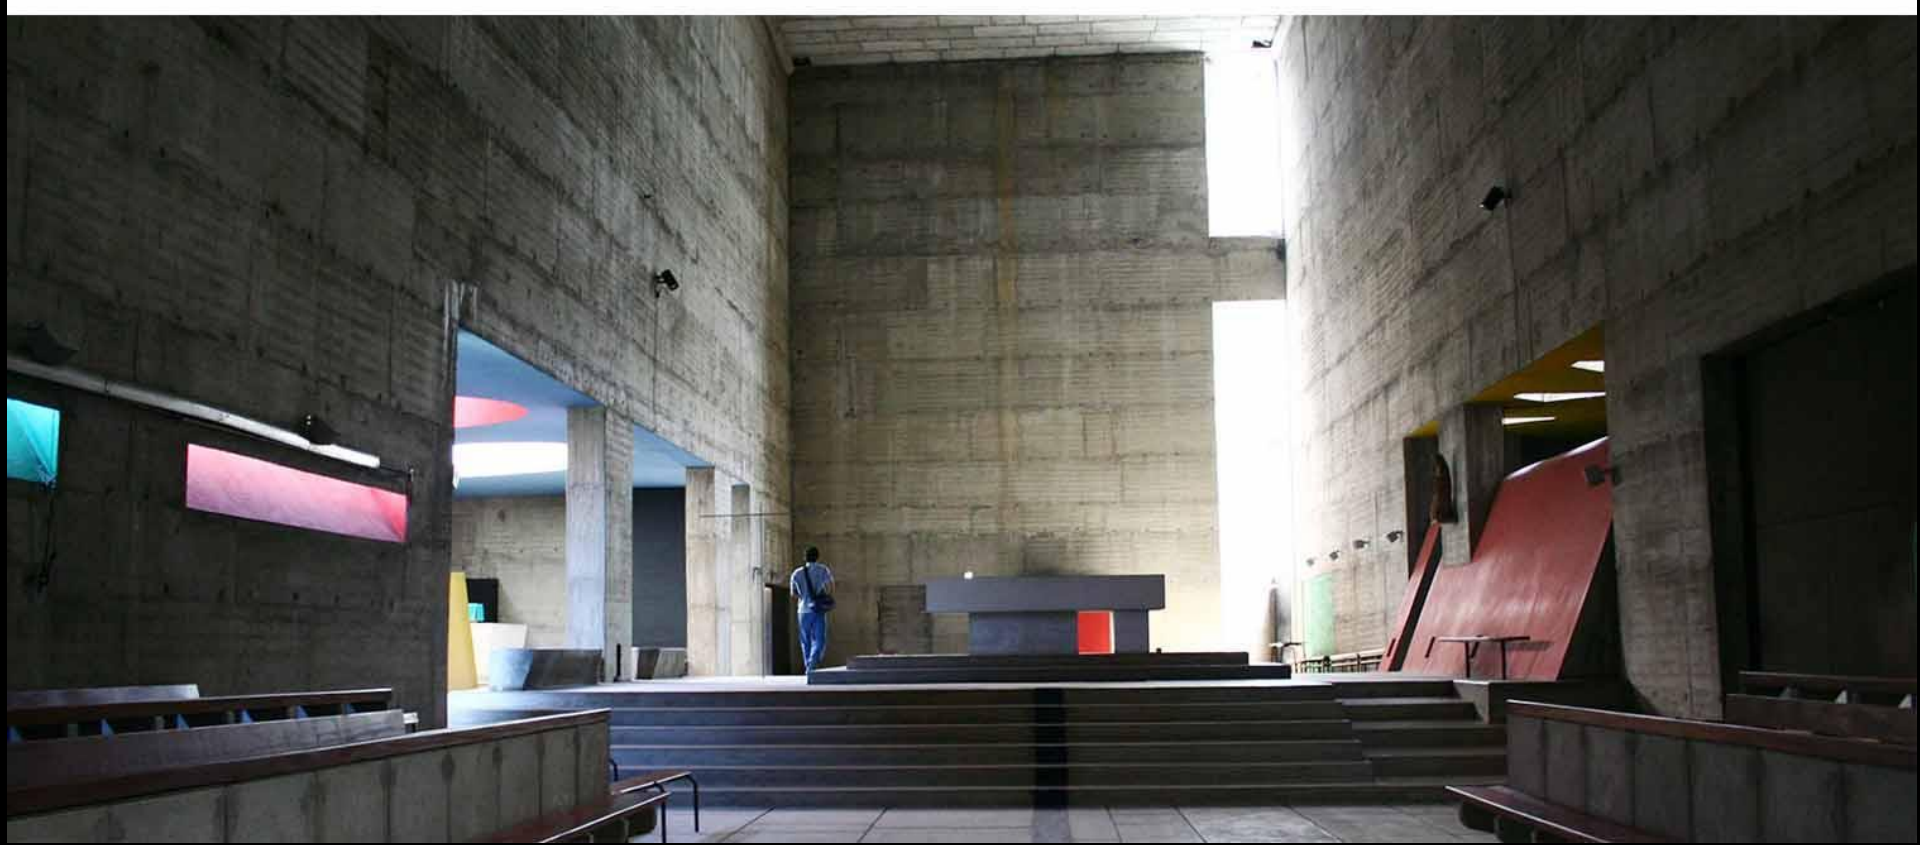




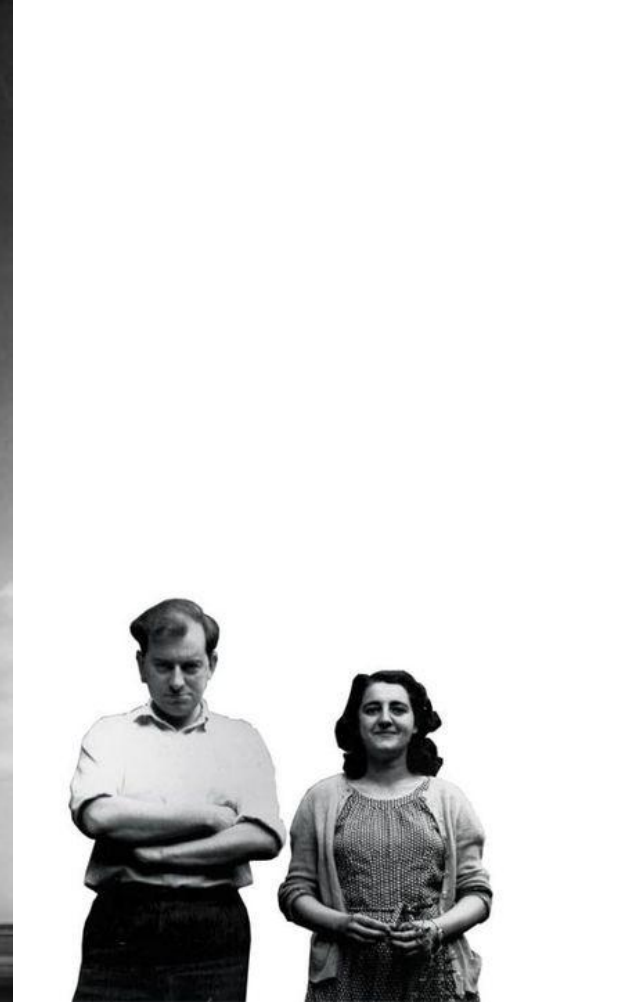

Alison & Peter Smithson, Hunstanton Secondary Modern School, Norfolk, England 1954





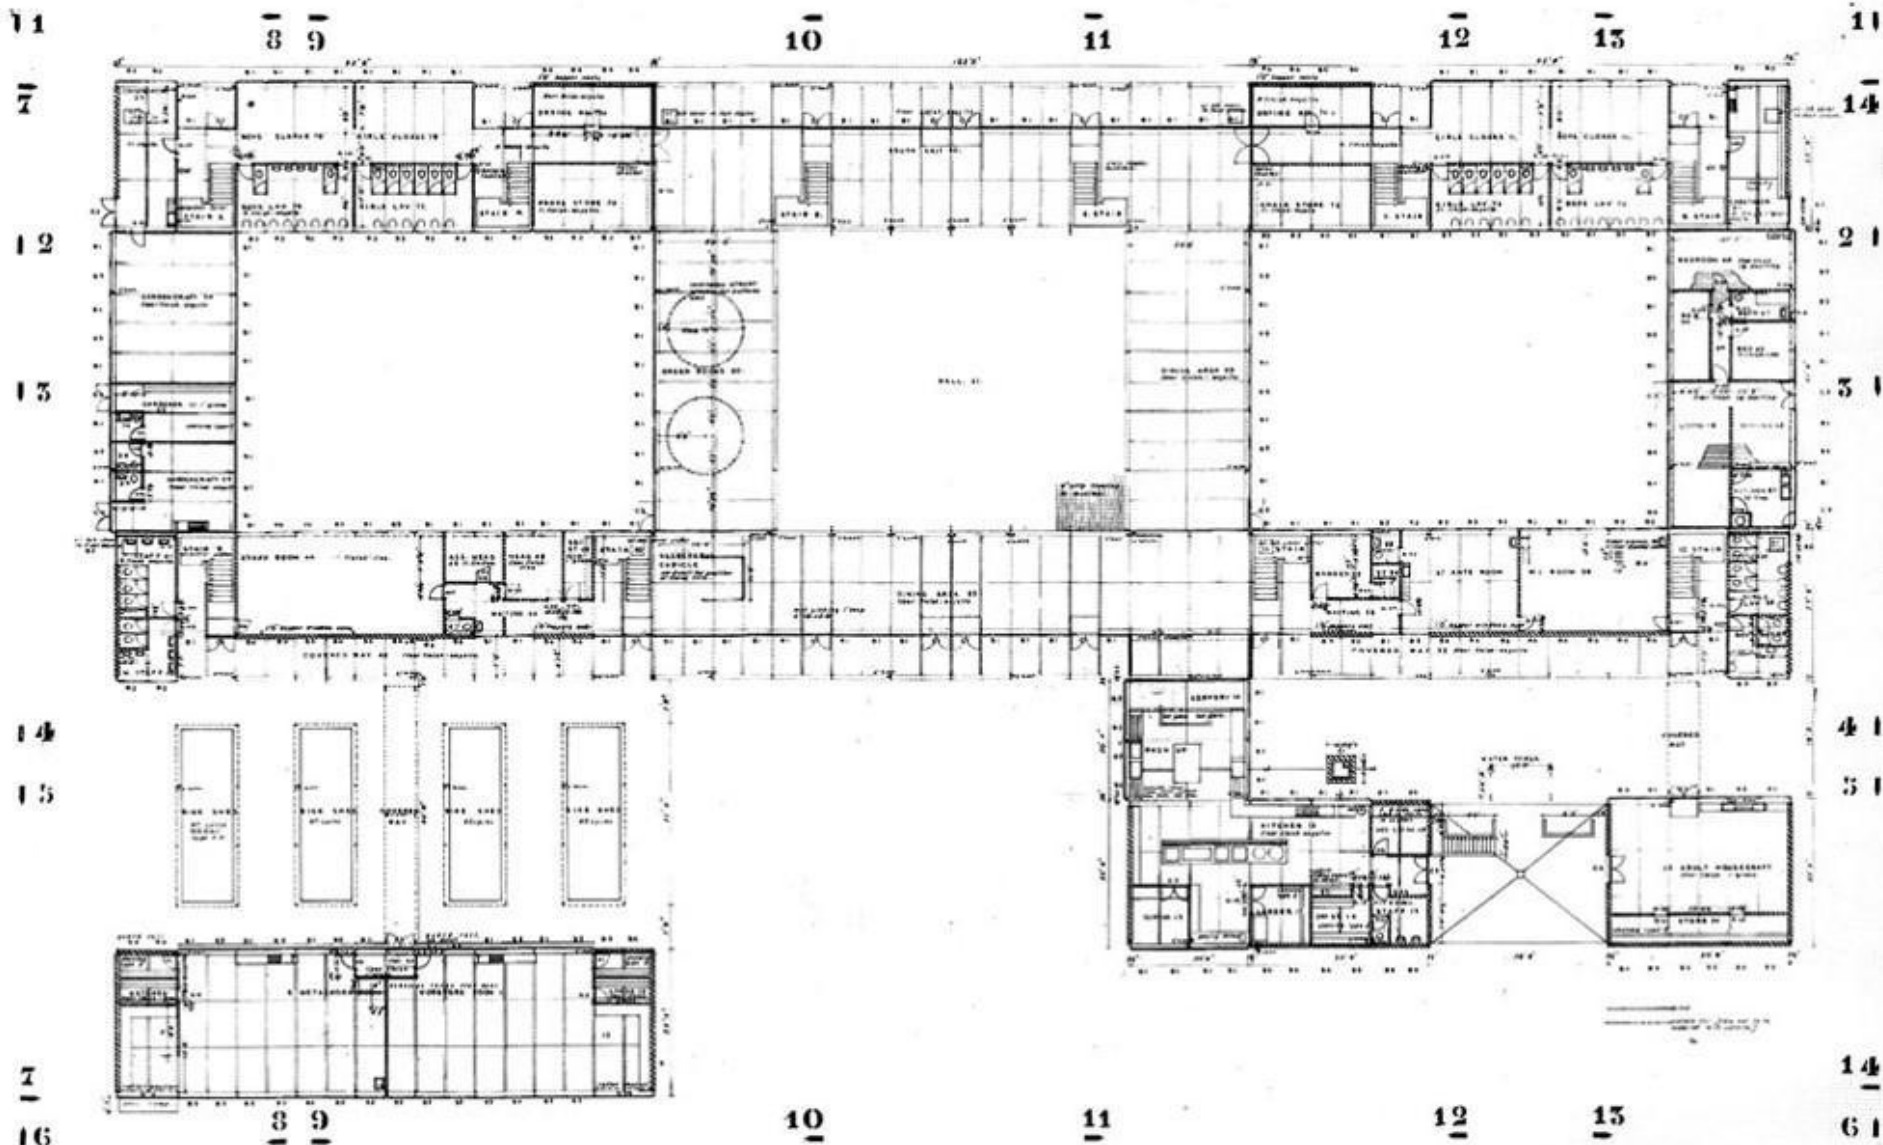


**H. S. S.**  
3004

**GROUND FLOOR PLAN**


SCALE 1/8" = 1'-0"  
 CLARENCE & PETER J. BARTON  
 221 BROADWAY, NEW YORK  
 ARCHT. & ENGRS.

1/8"



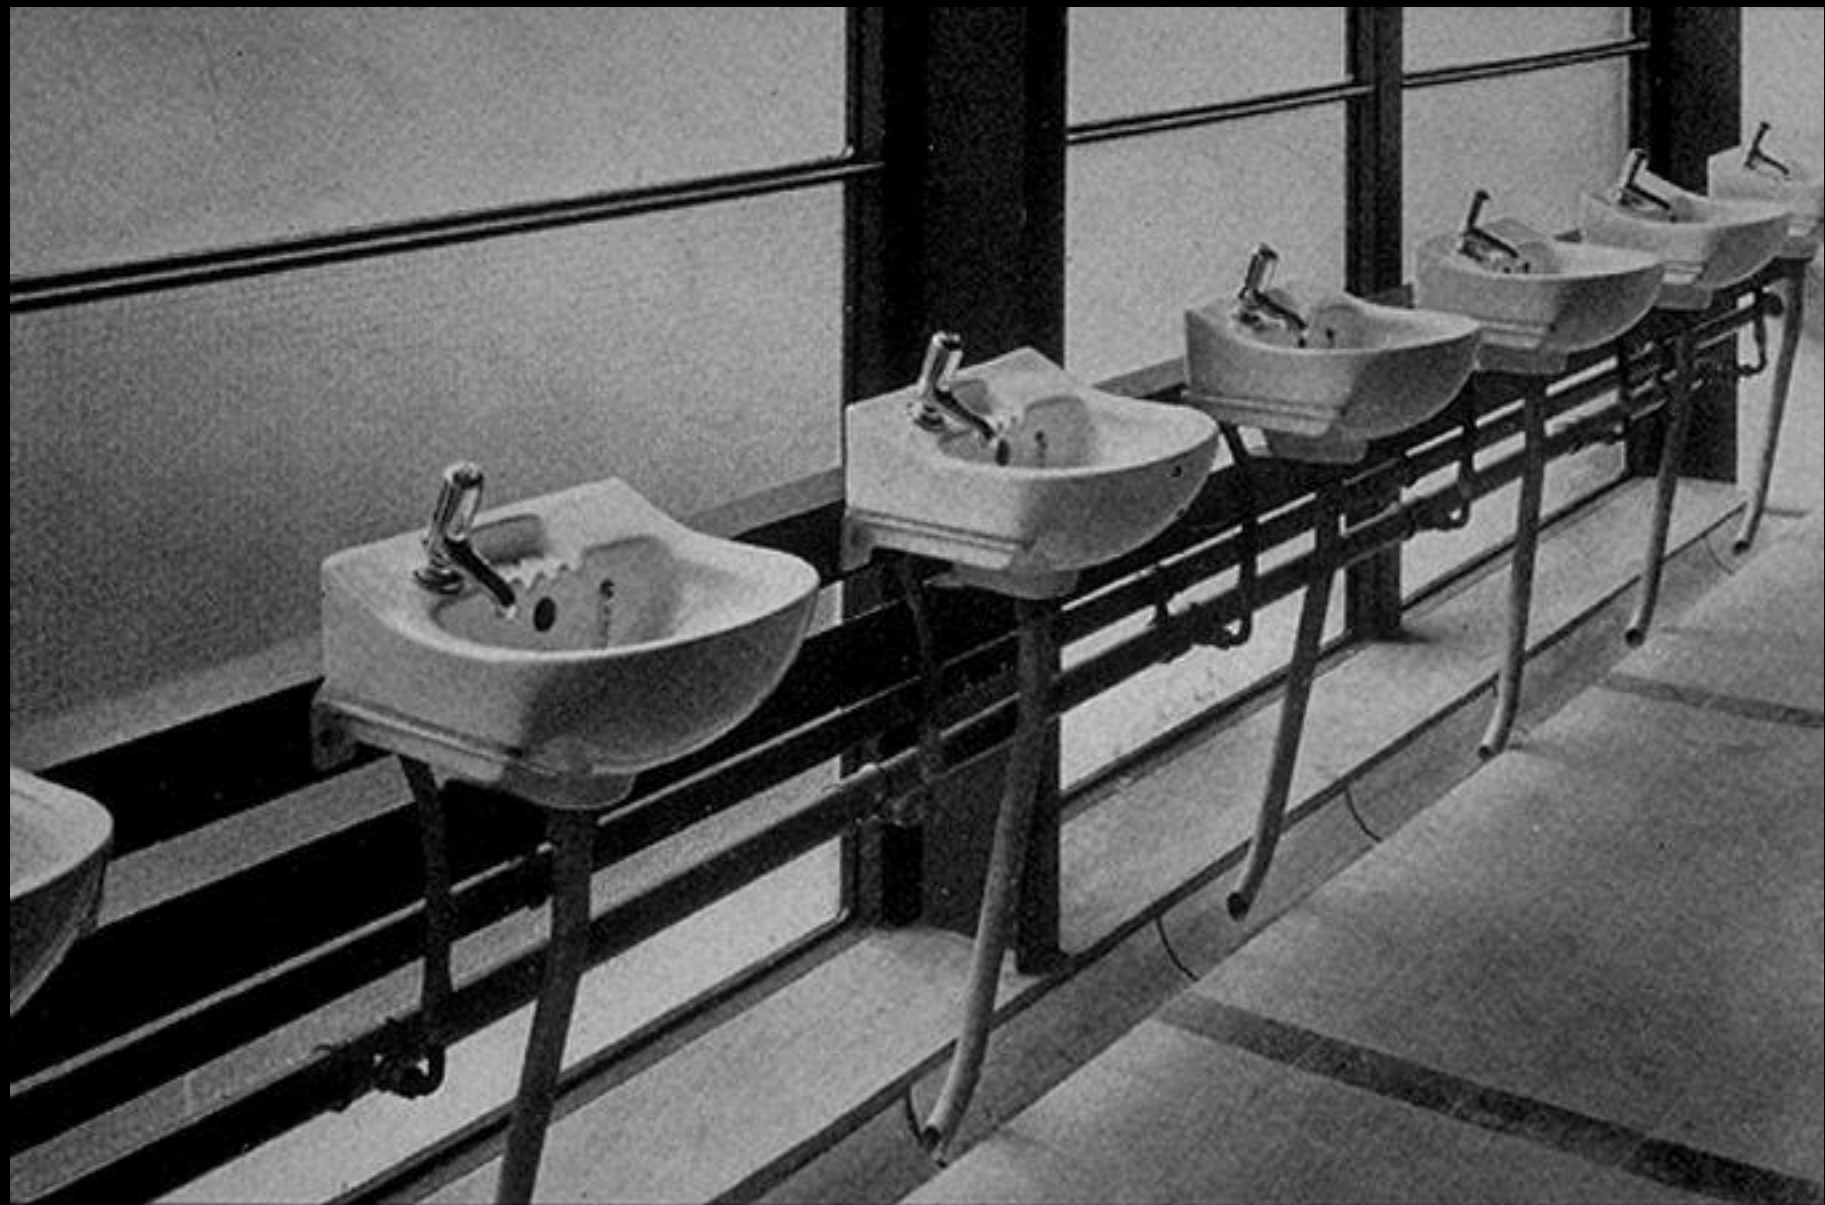




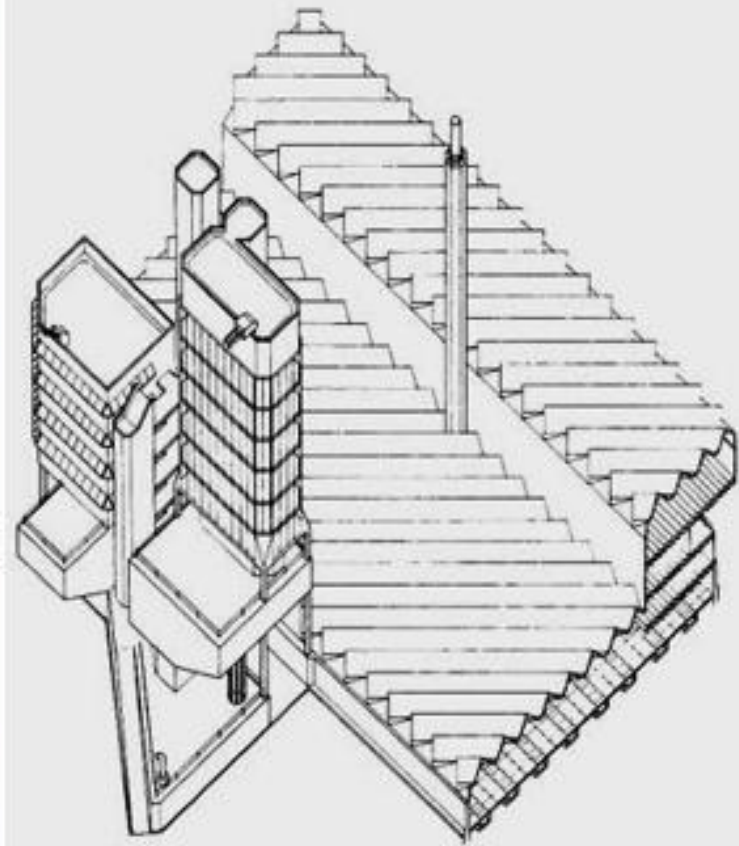

Engineering building at the Leicester University, James Stirling, James Gowan, 1957




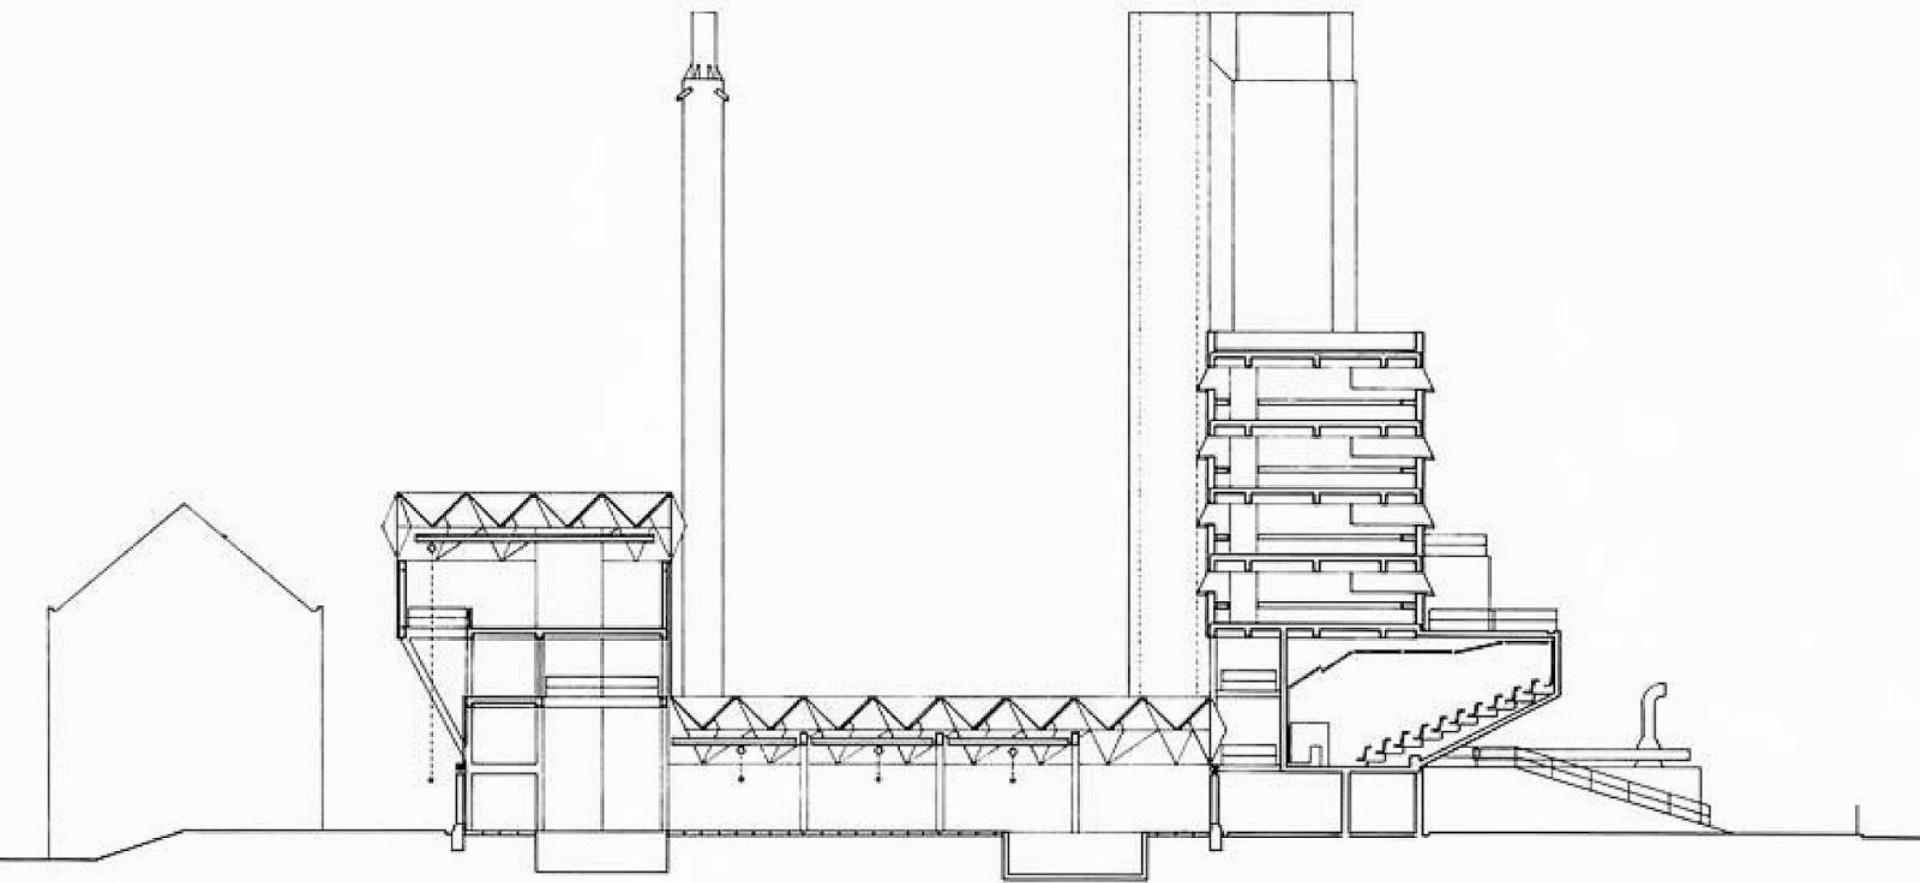





Cultural Center in Wolfsburg, Germany, Alvar Aalto 1962

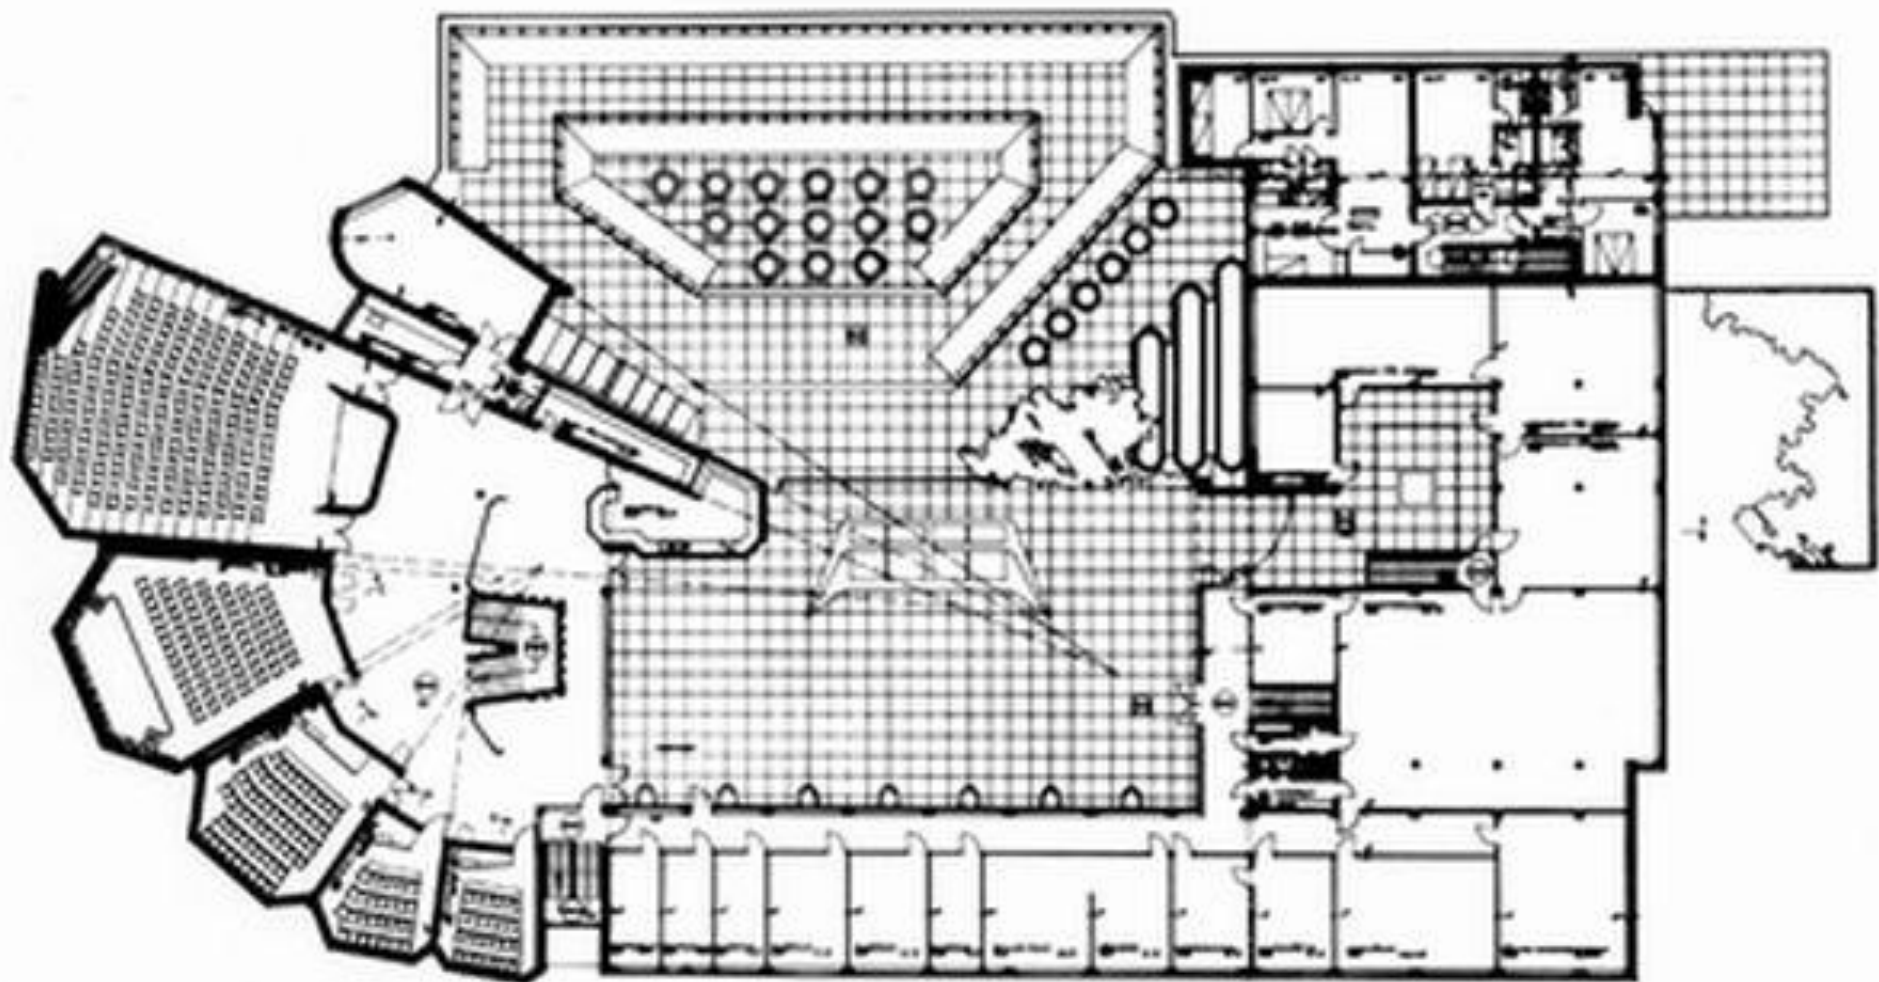







Auditorium TU Delft, Netherlands, Johannes Hendrickus van den Broek and Jaap Bakema, 1969









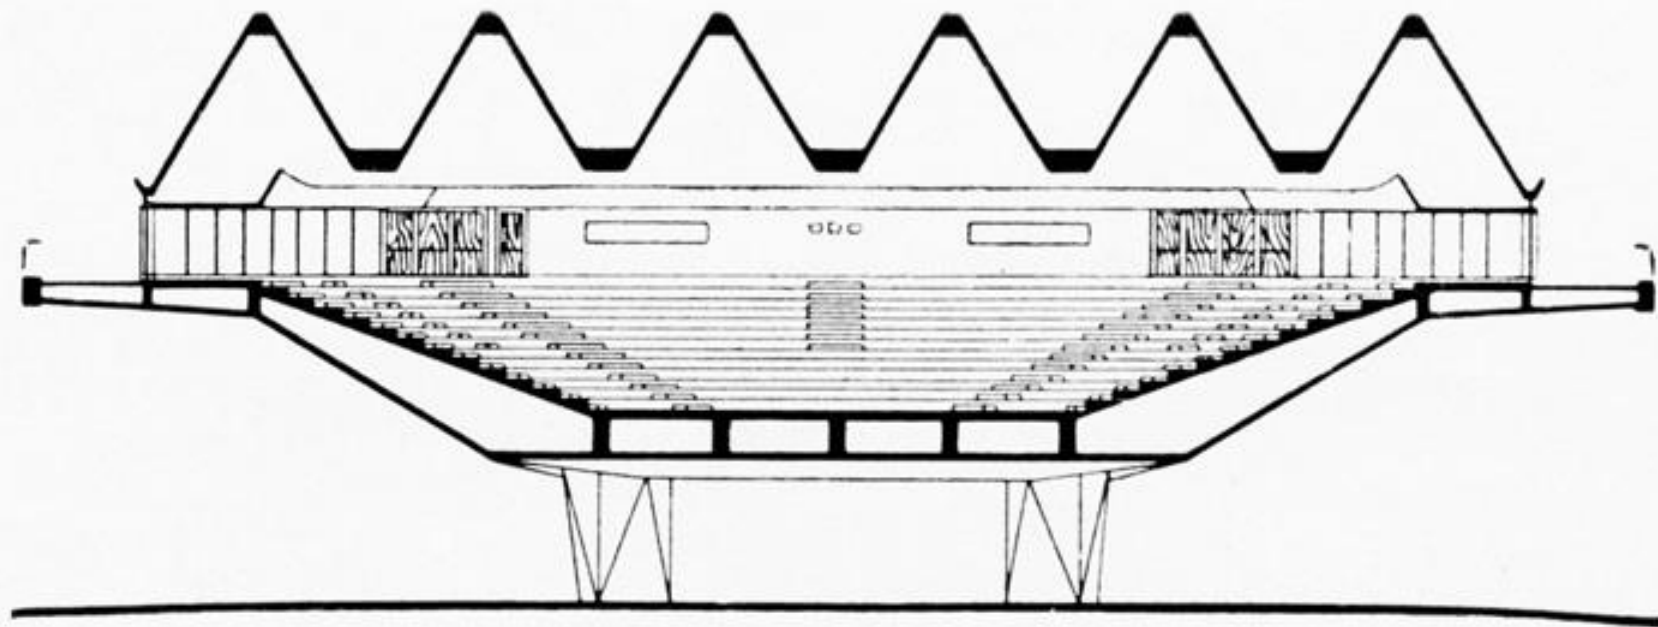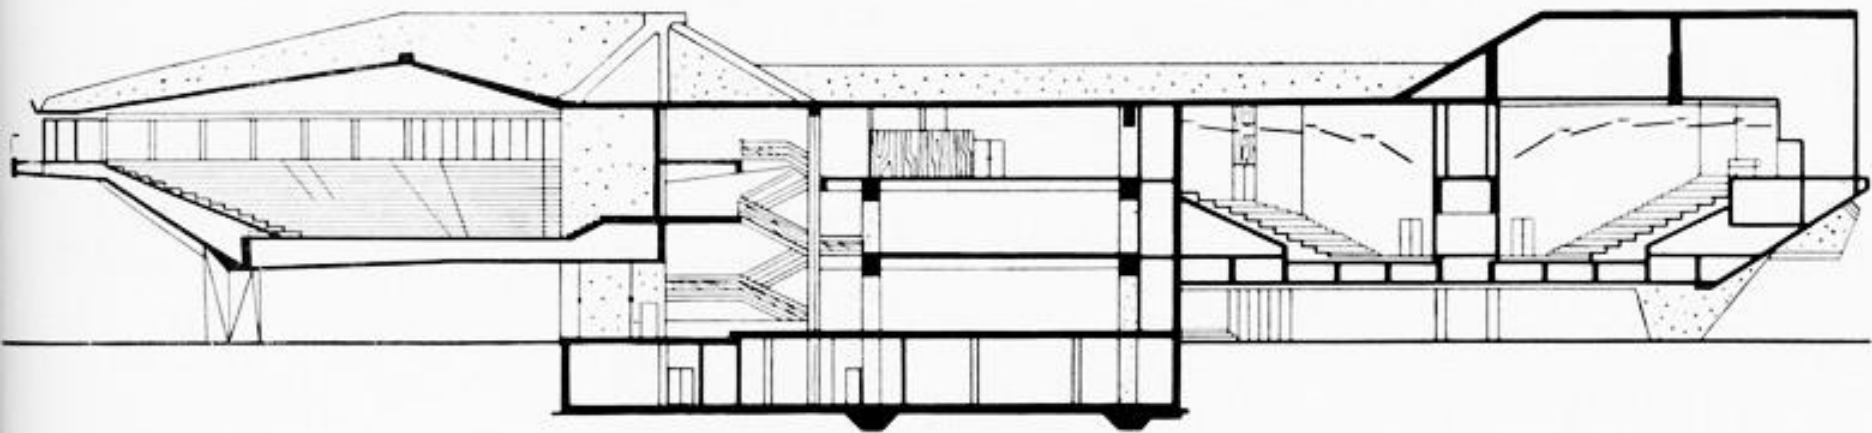




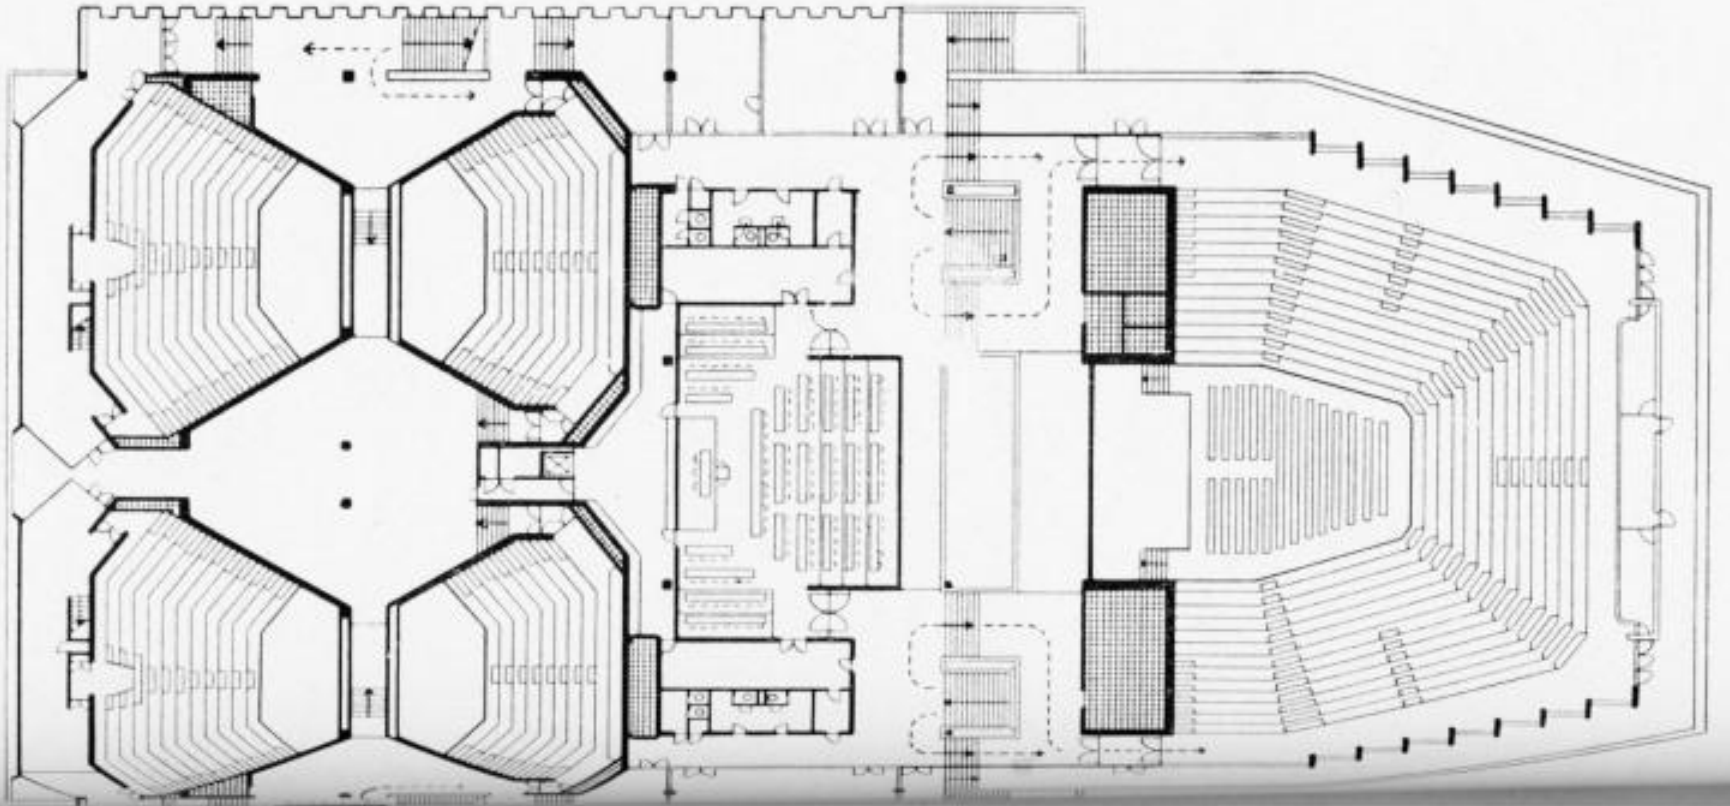


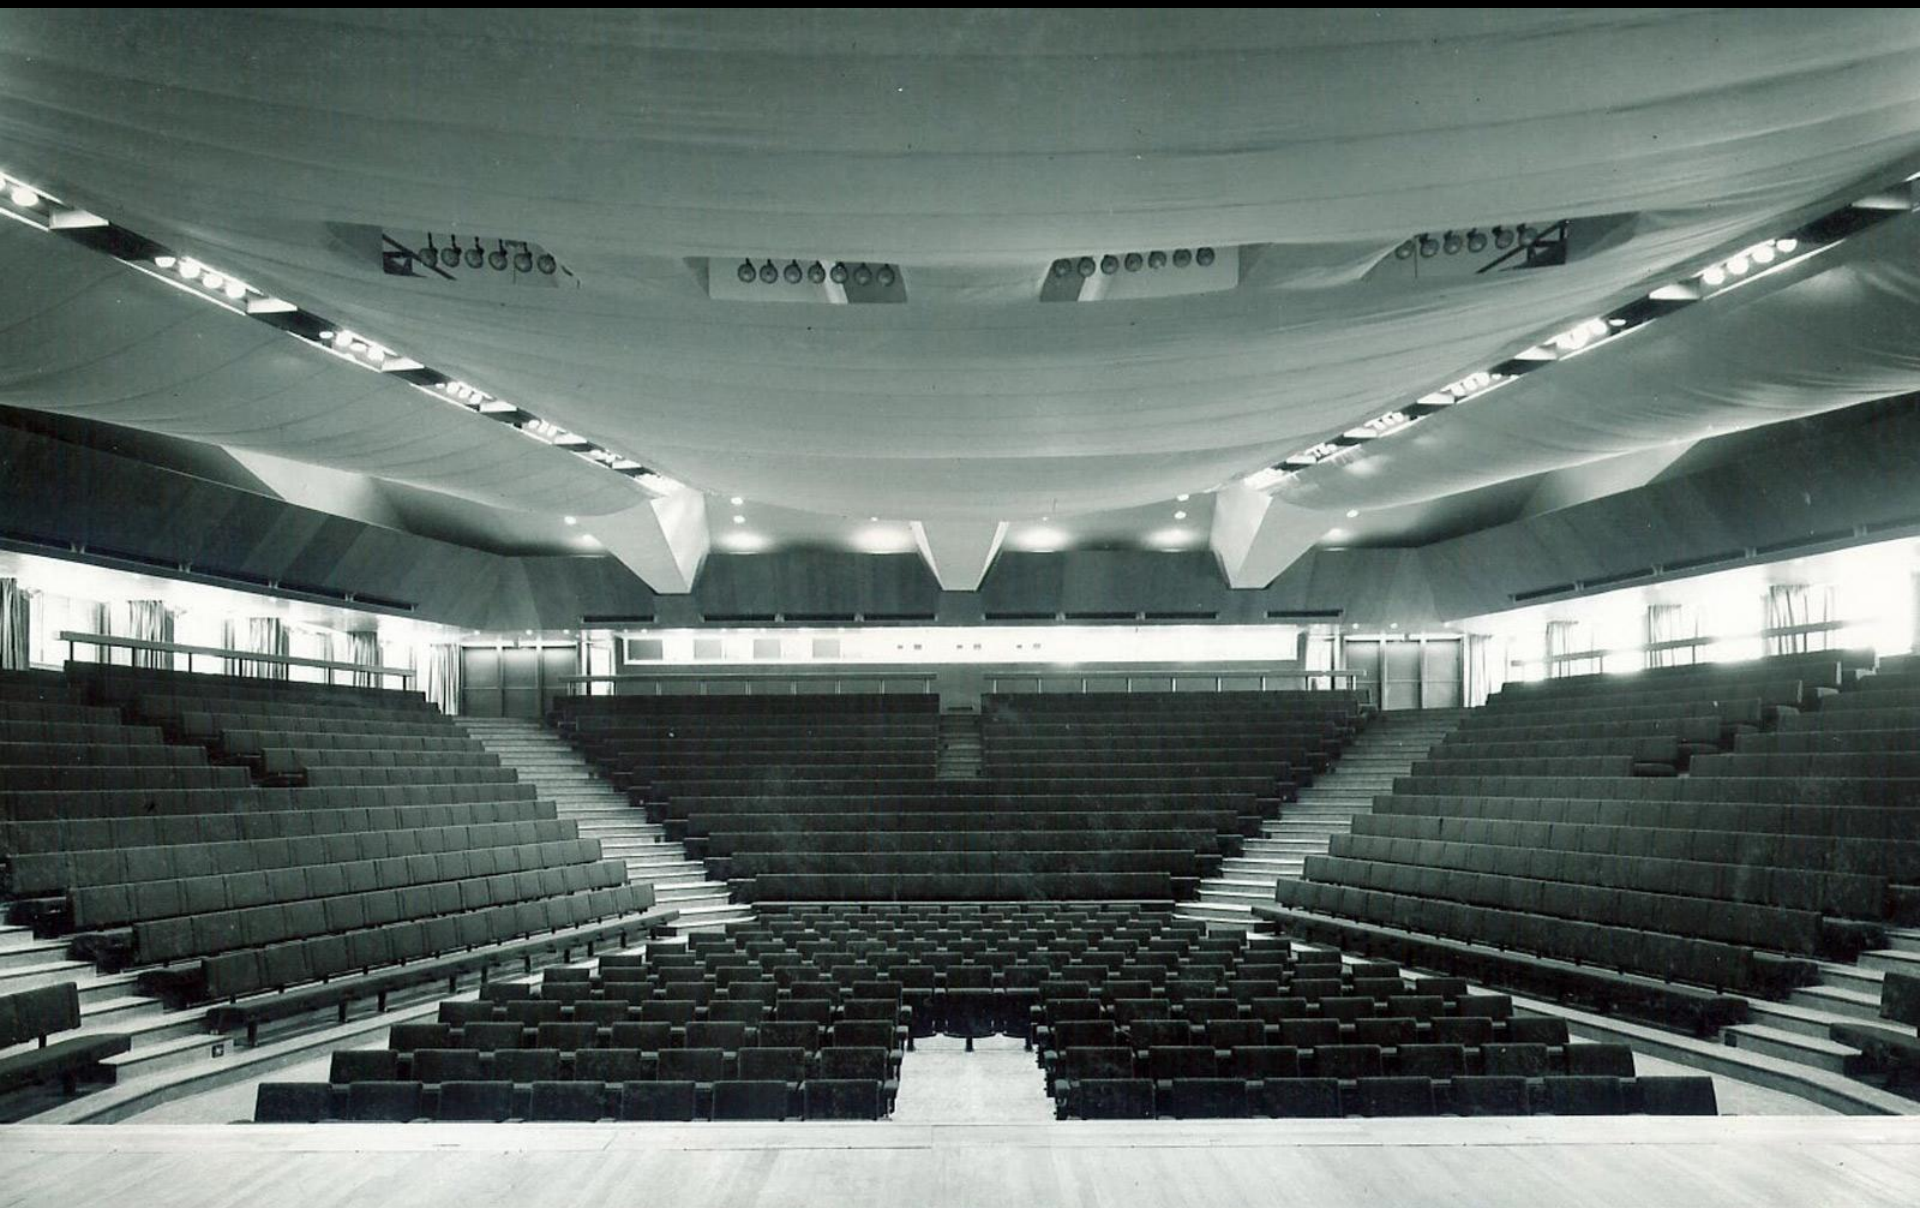




Alton West residential district, Colin Lucas



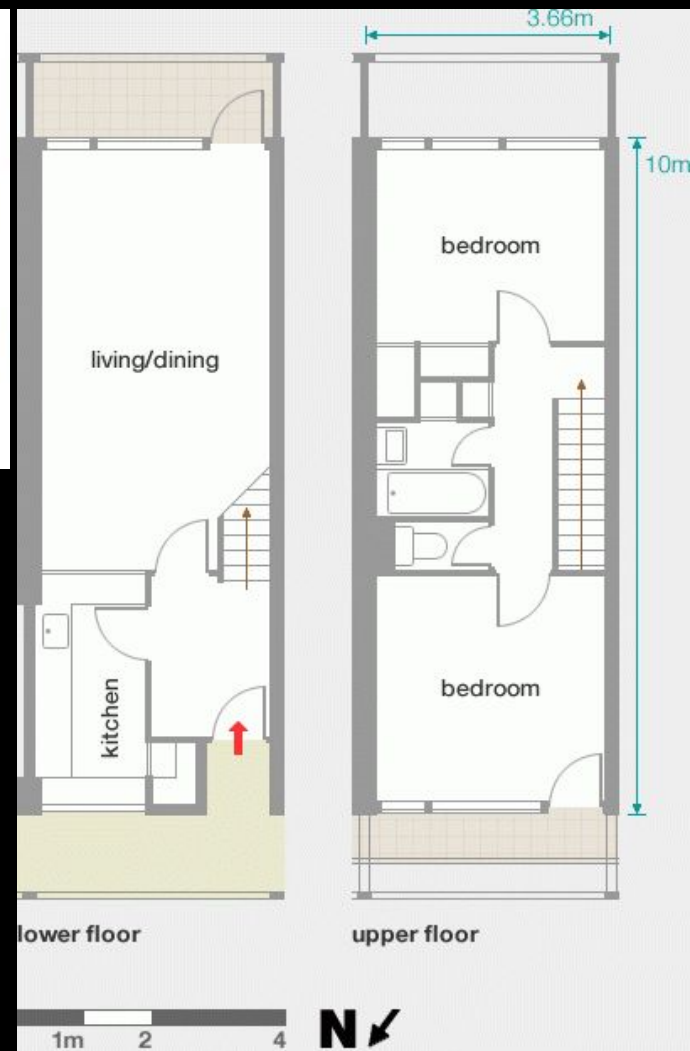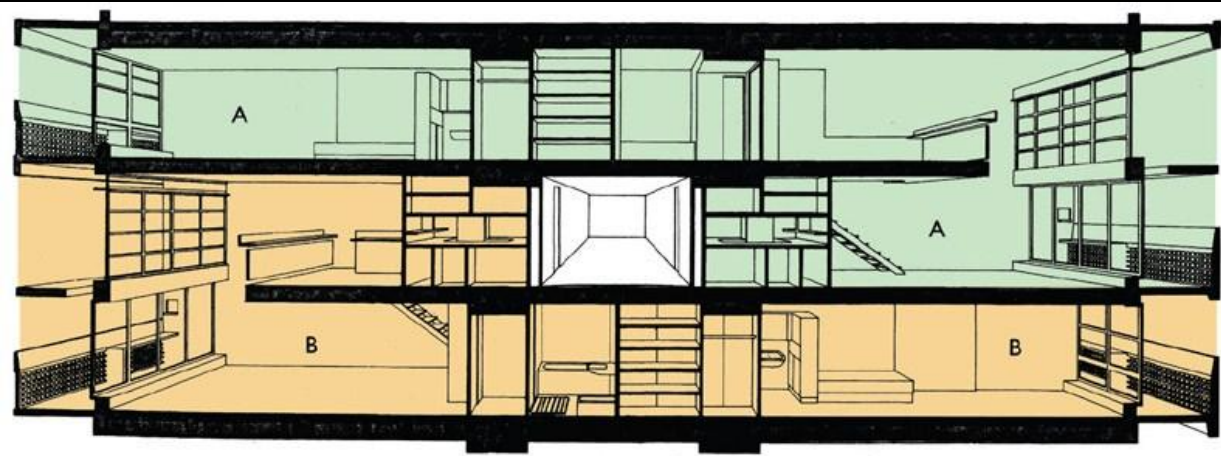


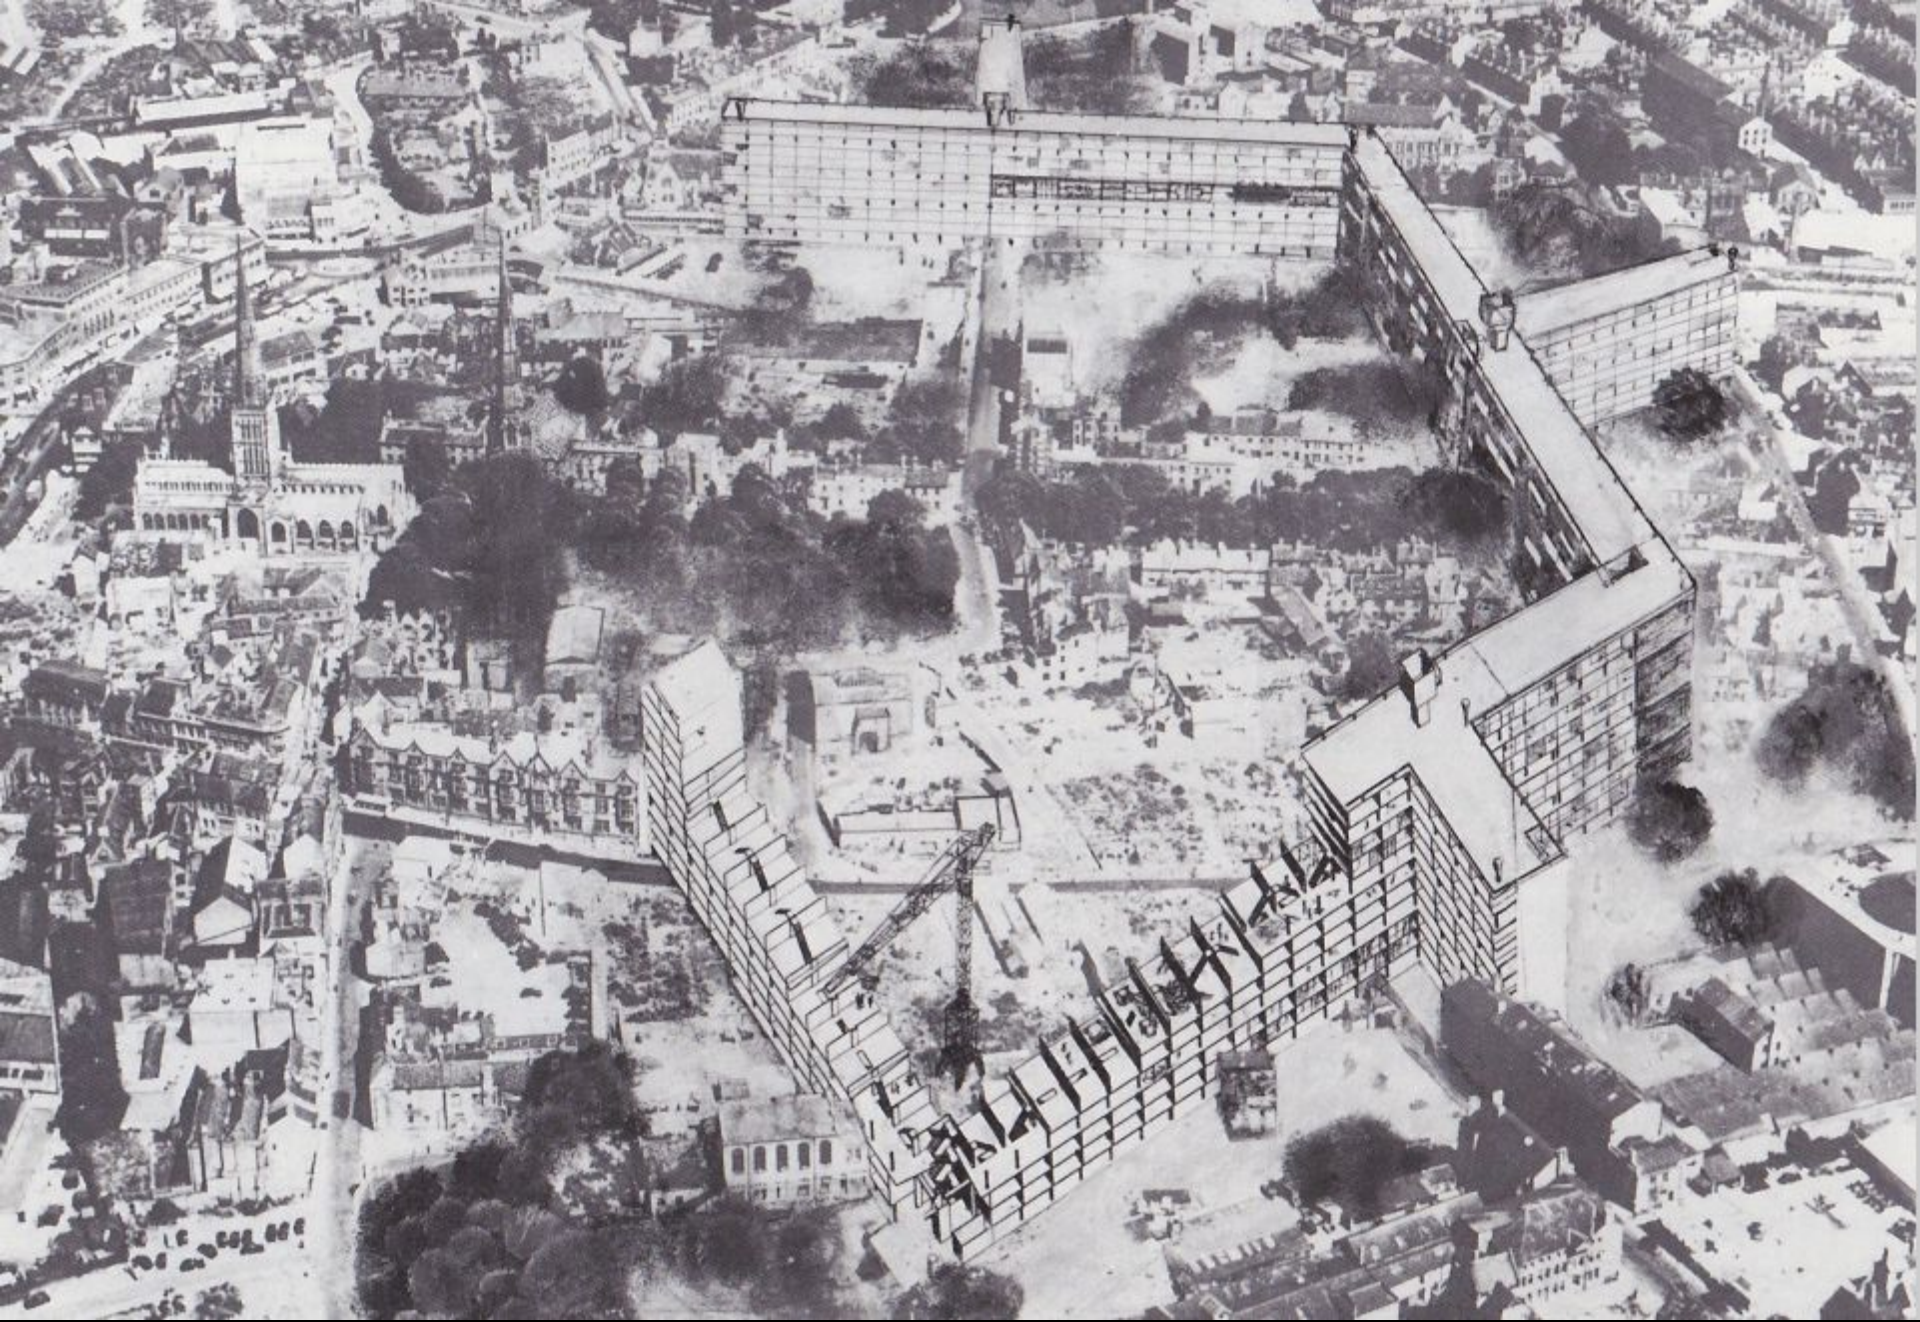

Golden Lane Project, Alison & Peter Smithson 1952

52  
00

ABOVE DECK

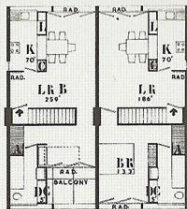


BASIC UNITS  
"PARENTS"

22  
F1  
419'

409  
F2  
475'

DECK

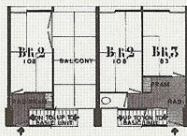


ADDITIONAL  
BEDROOMS  
CHILDREN

DECK

177  
M3  
646'

45  
M4  
774'


BELOW DECK  
OR  
ABOVE DECK

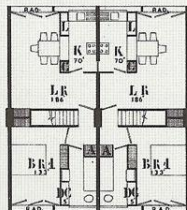

BASIC UNITS  
"PARENTS"

NOTE: ALL DWELLINGS CONSIST OF A STANDARD BASIC UNIT WITH ADDITIONAL BEDROOMS AT DECK LEVEL AS REQUIRED.



GOLDEN  
LANE 1/8"

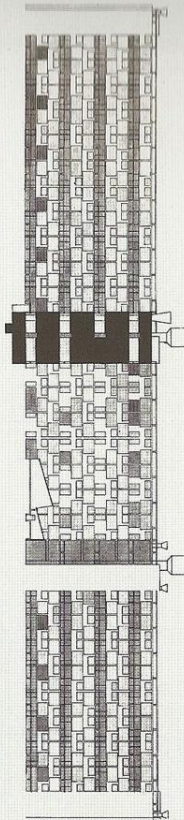

WEST ELEVATION

1/32"


SITE PLAN

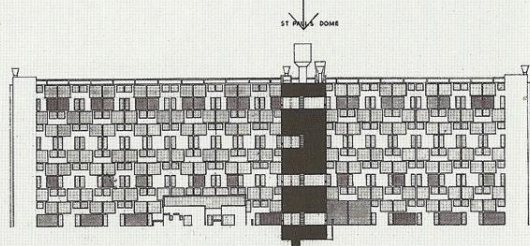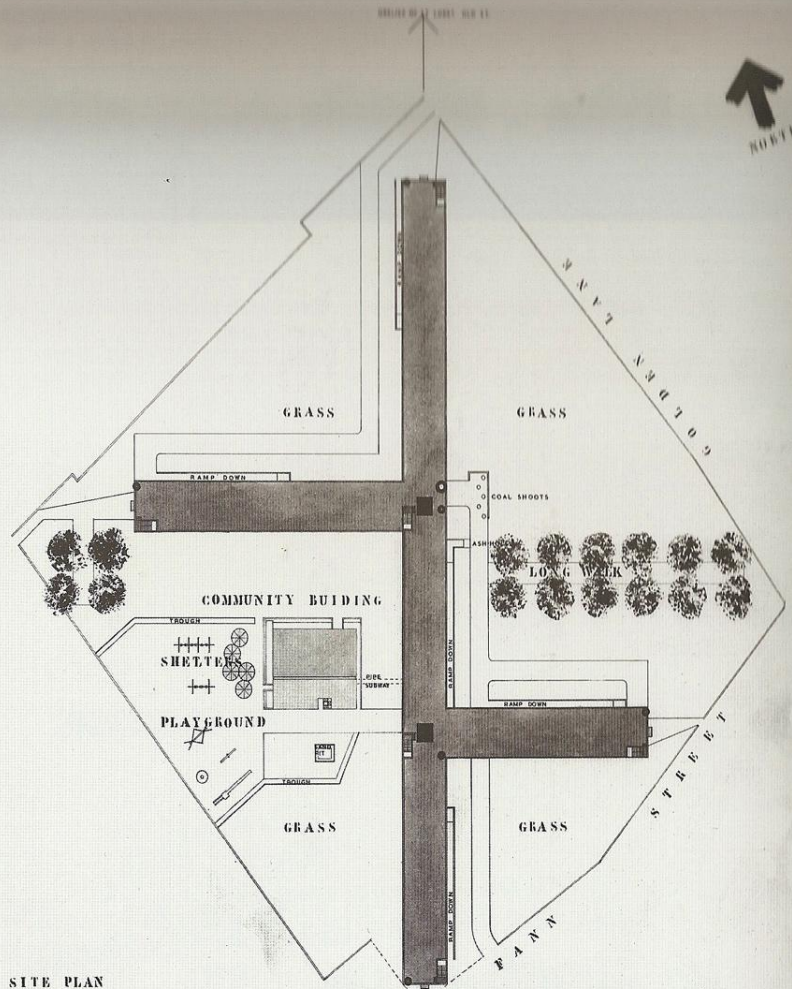

SOUTH ELEVATION





NORTH

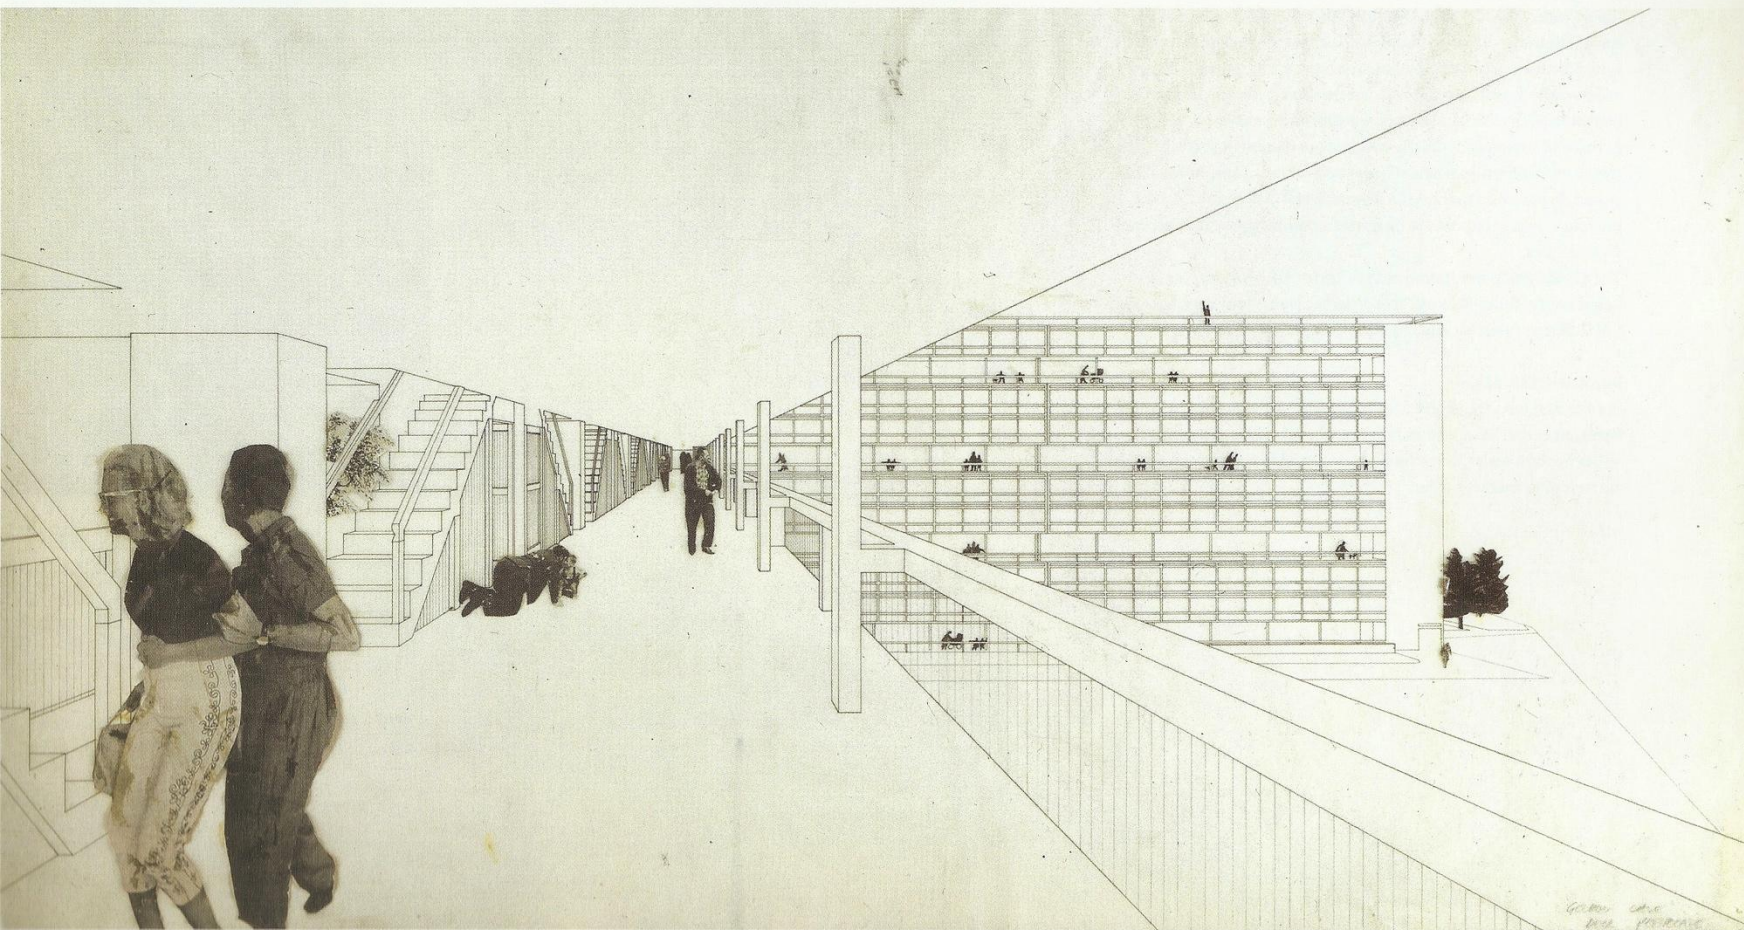


Photomontage of street deck with supposed Marilyn Monroe and Joe DiMaggio in foreground; Peter Smithson, 1953



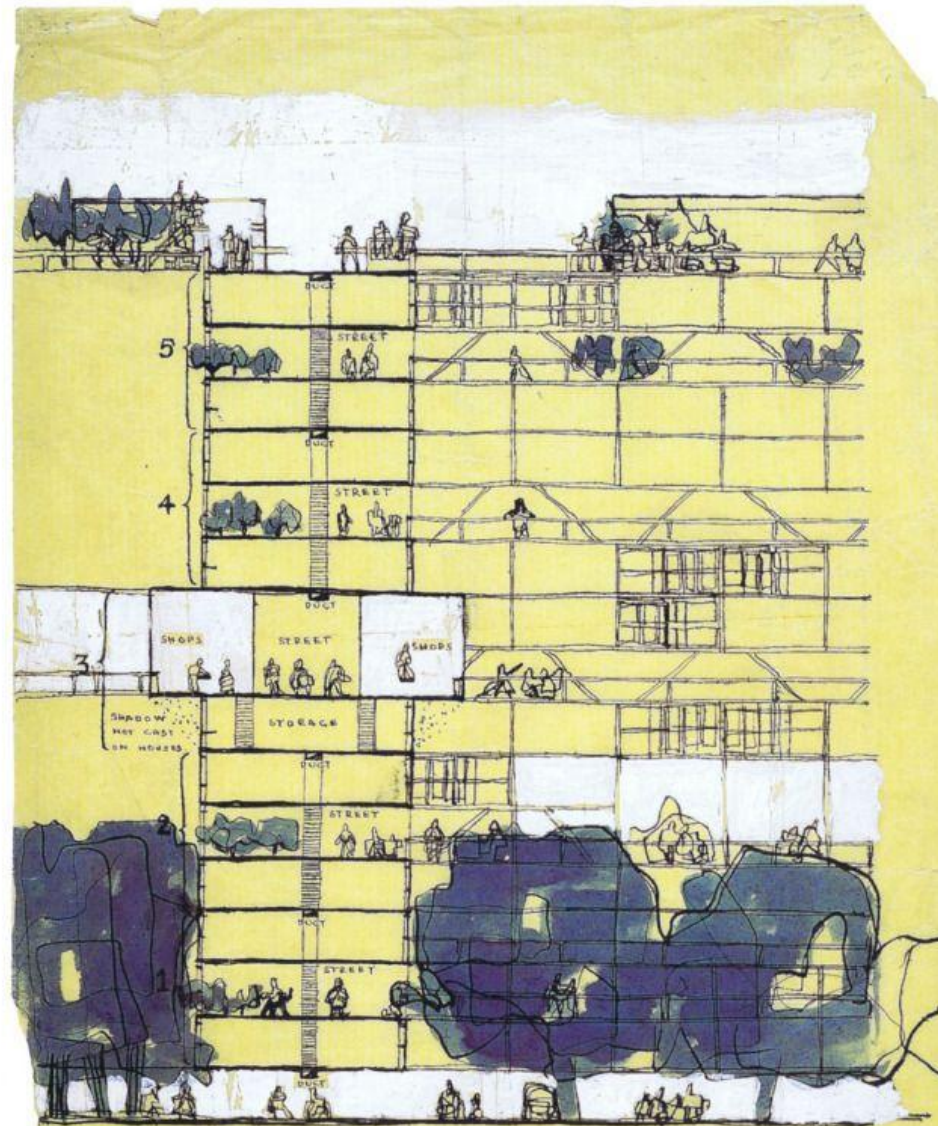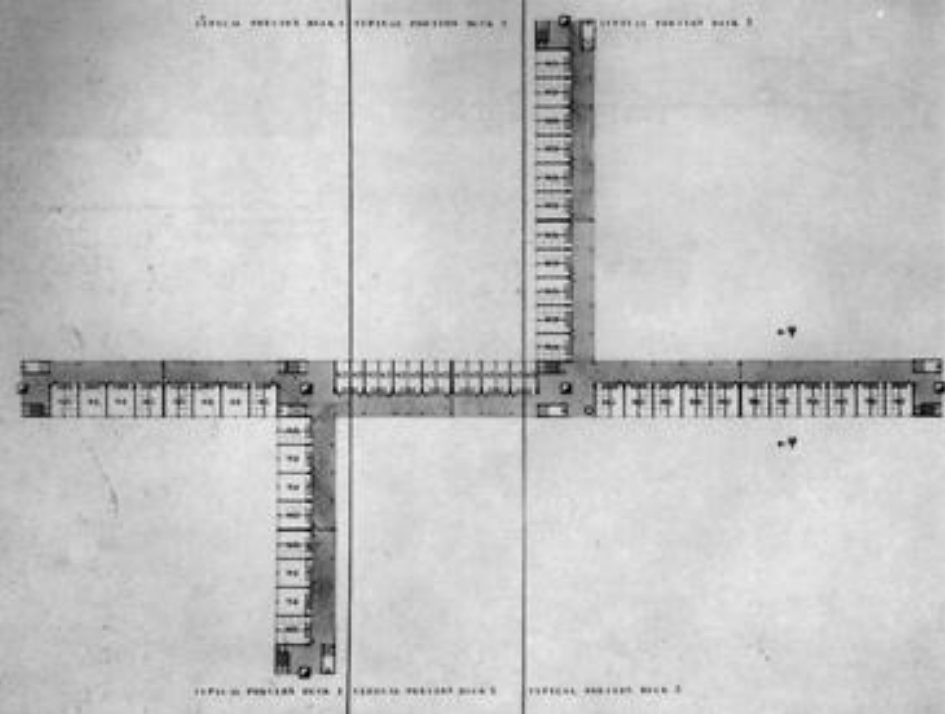


CAP. EMPHASIS ON SITE, CIRCULATION, HABITATION & HUMAN PRESENCE

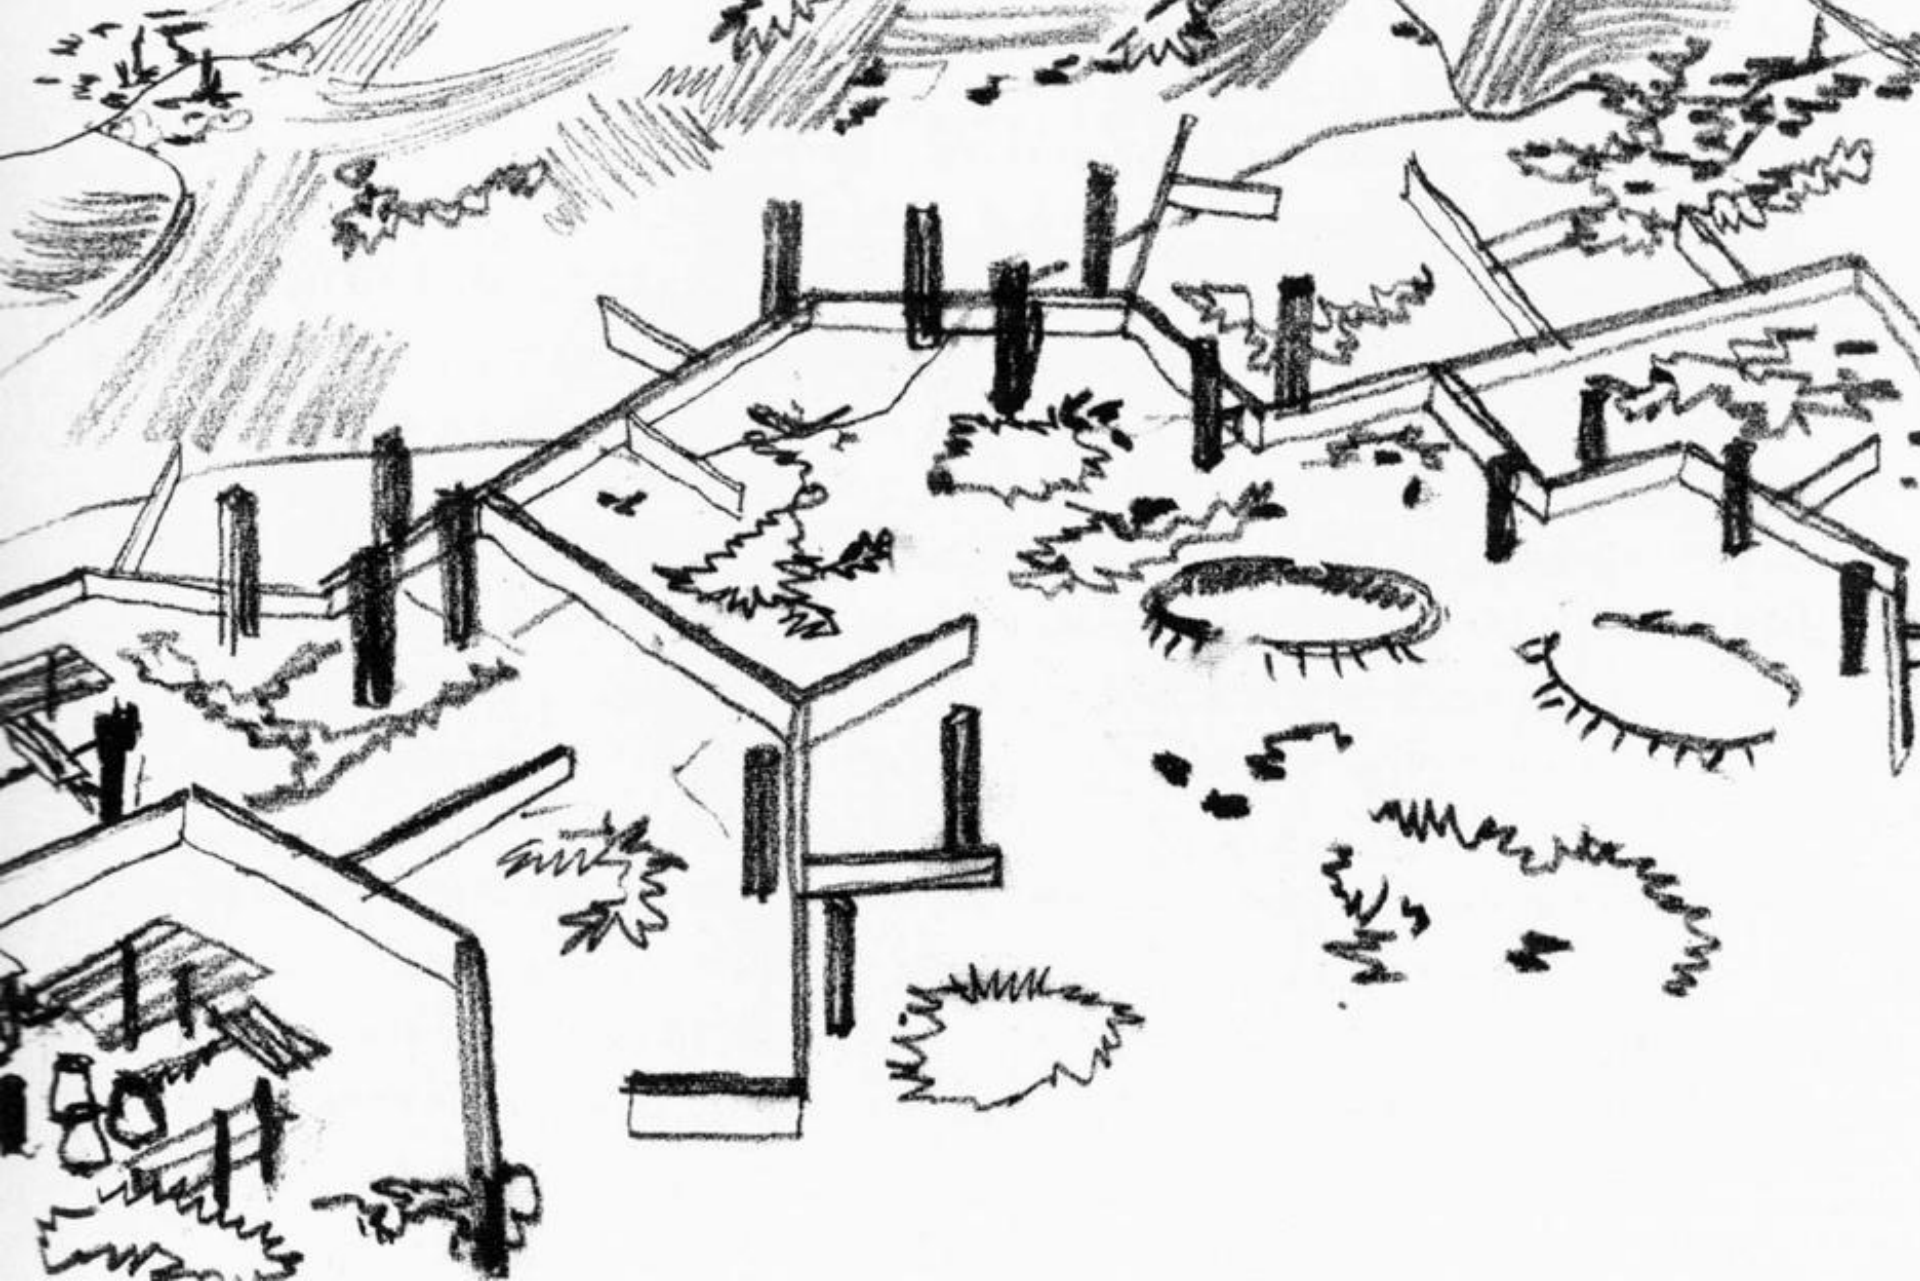


Robin Hood Gardens, Alison  
& Peter Smithson, 1972



SECTION

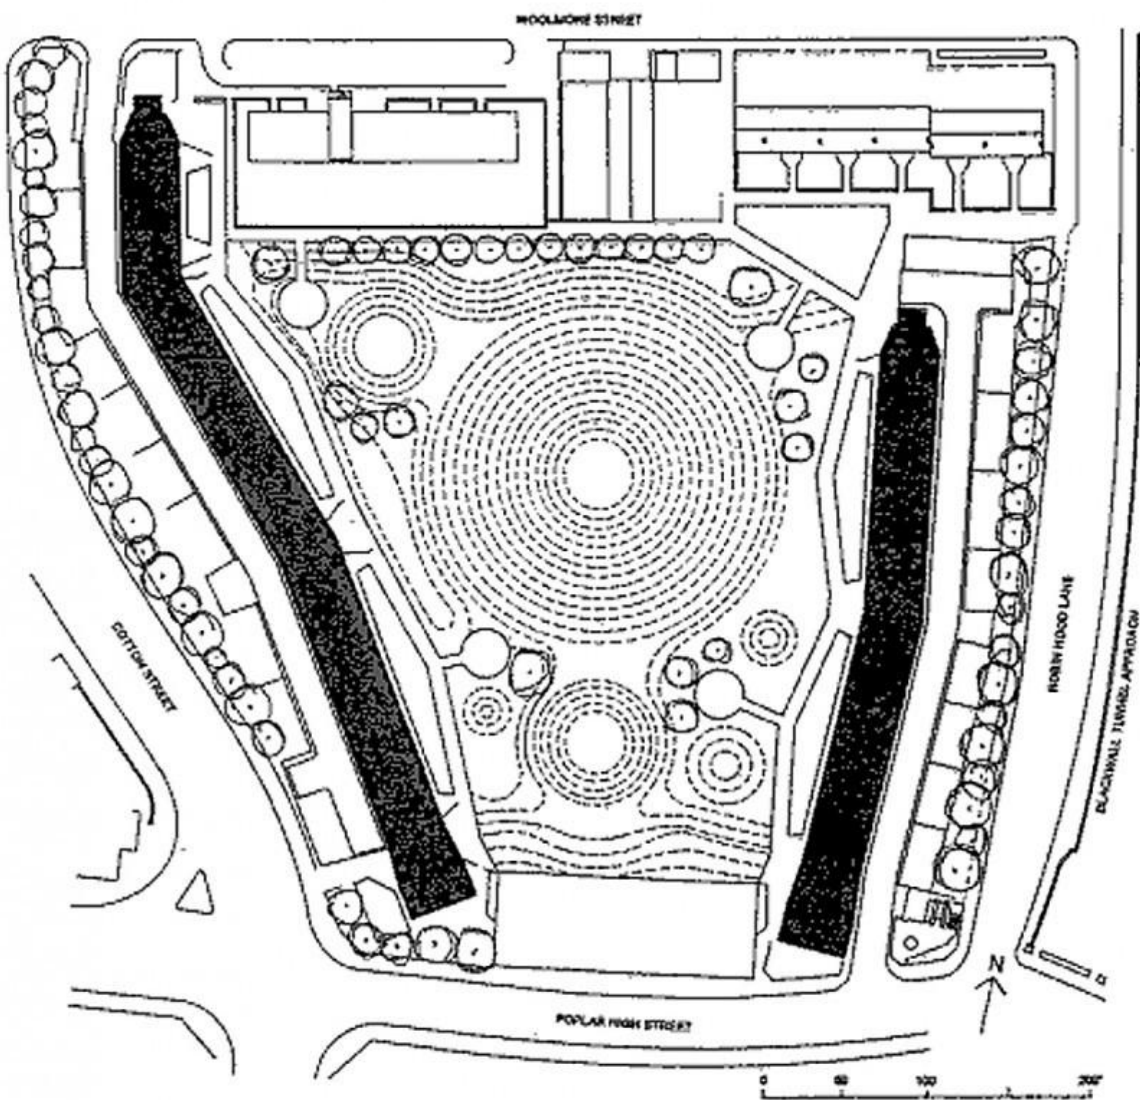

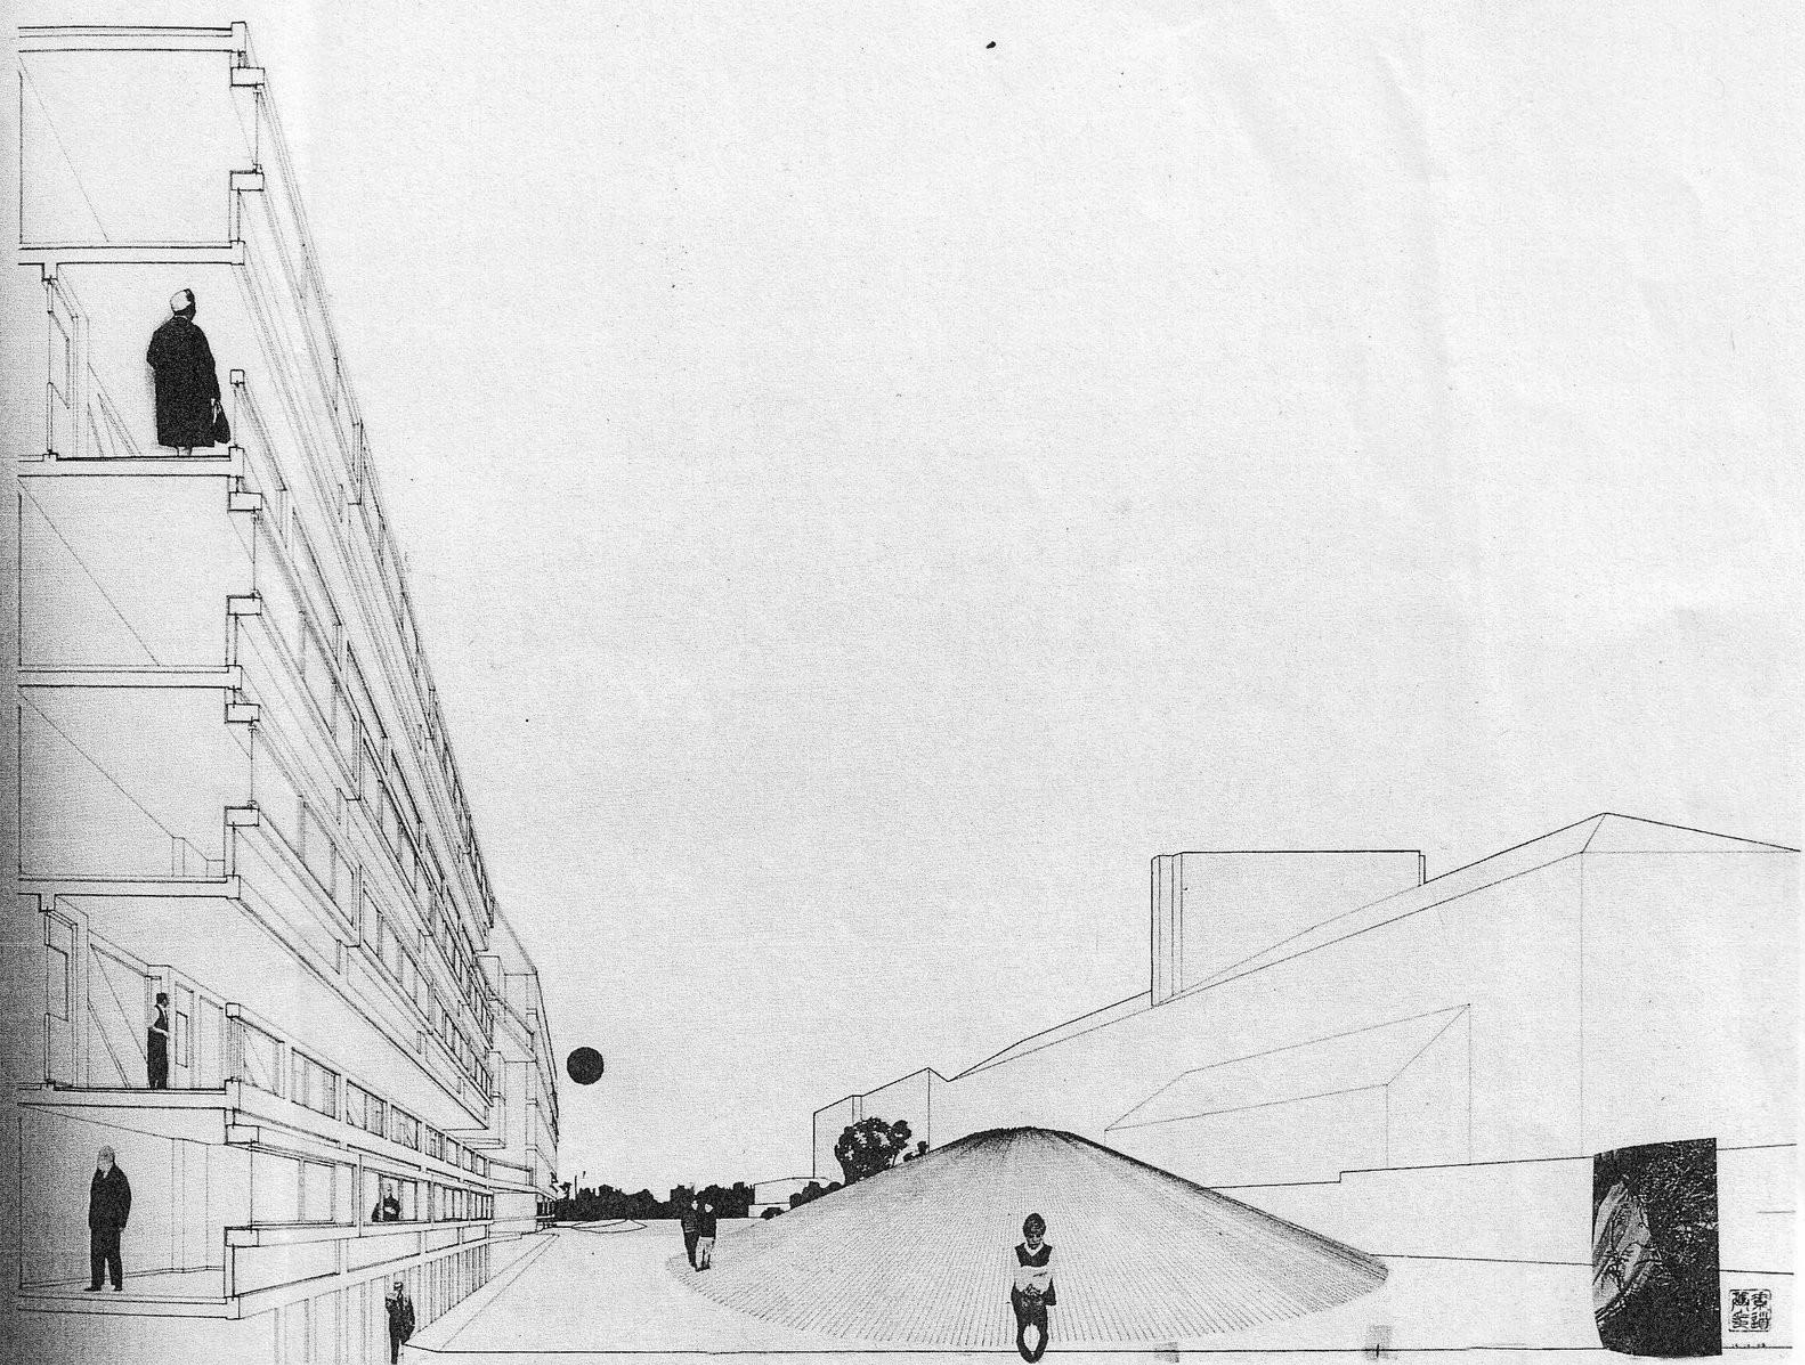

萬金

C



