


## BUILDING LIST

BUILDING LIST	COUNT
B07 : Railway Station Control Room	1
B09-1 : Clinic	1
B10 : Canteen	1
B11-1 : Fire Station	1
B11-2 : 2 Windows Training Tower	1
B14 : MCR	1
B15 : SS-1	1
B17 : SS-3	1
B18 : SS-4	1
B19 : SS-5	1
B20 : RIB-1	1
B21 : RIB-2	1
B22 : RIB-3	1
B23 : RIB-4	1
B24 : Fire Pump Building	1
B25 : Water Treatment Building	1
B26 : Crystallizer Building	1
B27 : Effluent Treatment Building	1
B28 : Deoiling Building	1
B29 : Sludge Dewatering Building	1
B30 : LAB & Amenity Building	1
B31 : Refuel Service Building	4
B32 : Potable Water Building	1
B33 : ATM Vent Treatment Building	1
B34-1 : Gas Service Station	1
B34-2 : Gas Smoke Chamber	1
B35 : Operator Shelter	5

## SHELTER LIST

S01 : Catalyst Shelter	1
S04 : Chemical Storage Shelter	1
S07 : Chemical Rail Wagon	1
S08 : Product Rail Loading	2
S10 : U20 Compressor Shelter	1
S11 : U30 Compressor Shelter-1	1
S12 : U30 Compressor Shelter-2	1
S15 : U45 Pre-coat Loading shelter	1
S17 : U50 Compressor Shelter-1	1
S18 : U50 Compressor Shelter-2	1
S19 : Steam Turbine Generator	2
S20 : U74 Chemical Dosing Shelter	1
S21 : U72 Chemical Dosing Shelter	1
S22 : U72 Chemical Dosing Shelter	1
S23 : U20 Chemical Dosing Shelter	2
S24 : U75 Compressor Shelter	1
S25 : U77 Chemical Dosing Shelter	1
S26 : U77 Chemical Dosing Shelter	1
S27 : U84 Chemical Dosing Shelter	1
S30 : U20 Chemical Dosing Shelter	2
S31 : U30 Chemical Dosing Shelter	2
S33 : Weathering Shelter	1
S34 : U60 Chemical Dosing Shelter-1	1
S35 : U60 Chemical Dosing Shelter-2	1
S36 : Fresh Catalyst Package Shelter	1
S37 : Spent Catalyst Shelter	1
B09-2 : Clinic Car Parking	1
B34-3 : Training Ground	1

**33**

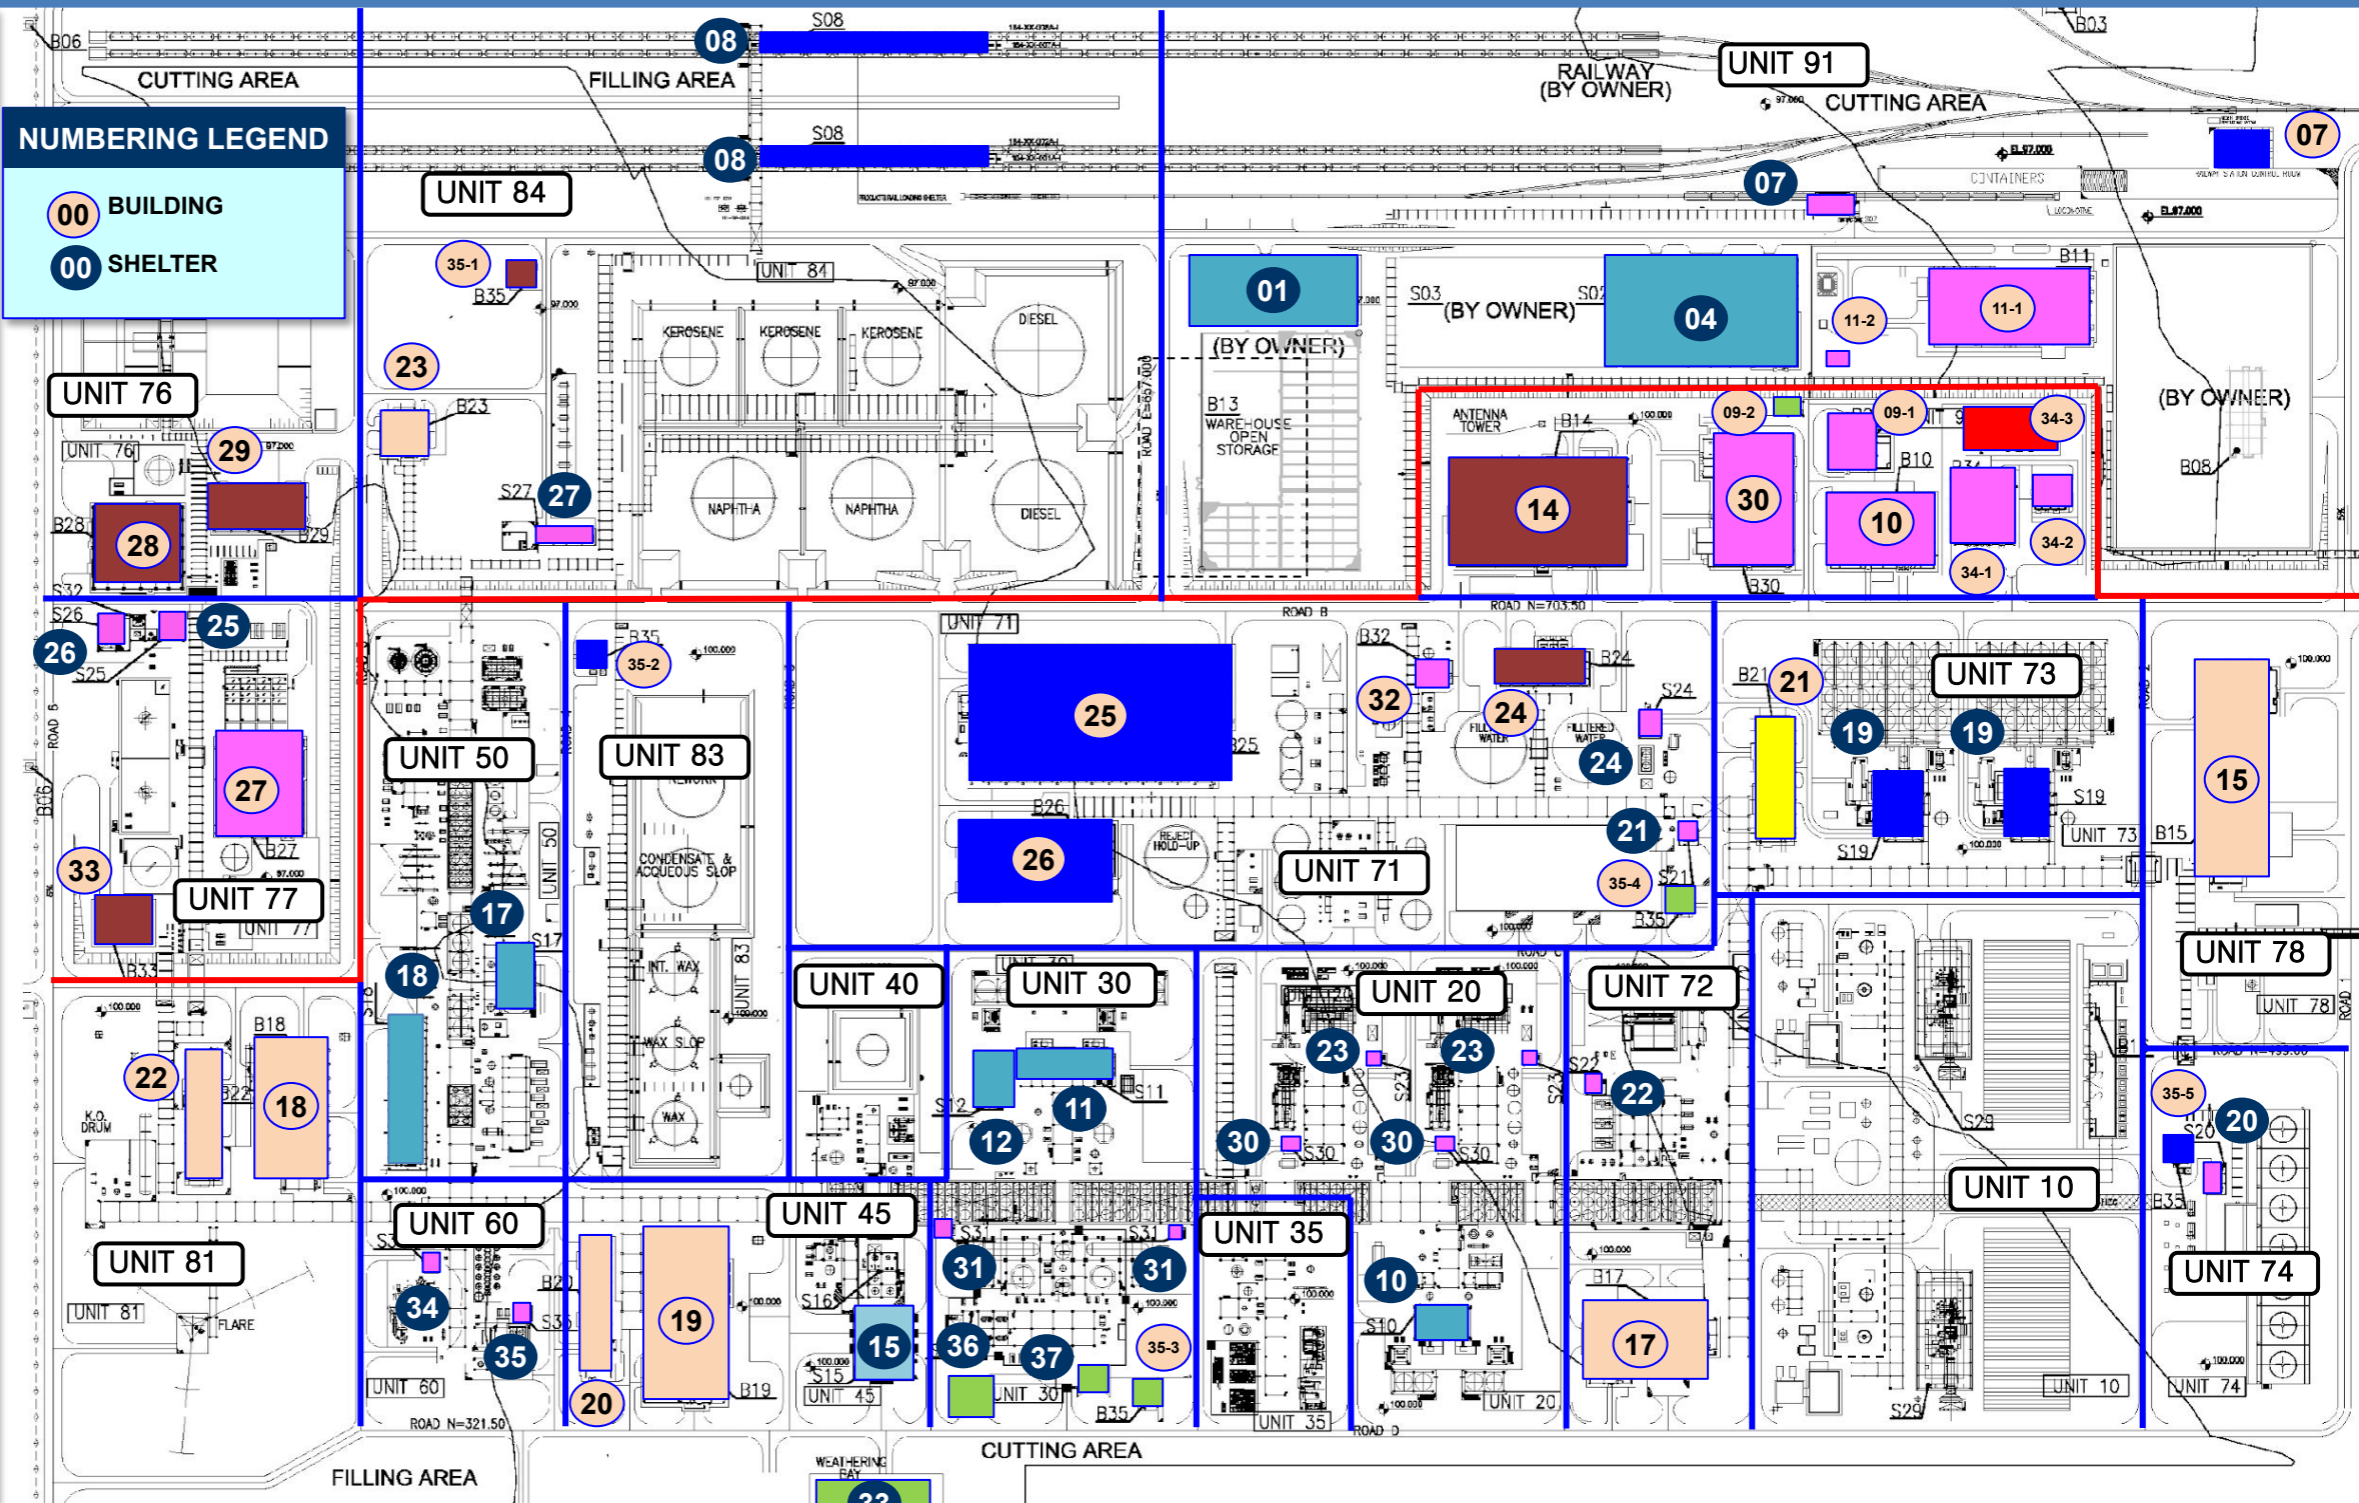

## SUMMARY BUILDING WORK

<b>1. Design Status</b> <ul style="list-style-type: none"> <li>Building total : 63 EA</li> <li>Building 30 EA, Shelter 33 EA</li> <li>Total Con'c Quantity : 56,078 m3</li> <li>Issued AFC : 63 EA</li> </ul>	<b>2. Construction Status</b> <ul style="list-style-type: none"> <li>Con'c Progress 62.6 % (Done 35,407 m3)</li> <li>Active Building : 56 EA (Earth 3, FDN: 11, Above: 42)</li> </ul>
---	---

## ACTIVITY LEGEND / Перечень Работ

Issued AFC DWG	Upper Structure Work	External Finishing Work
Excavation	Masonry & Plastering Work	Interior Finishing Work
Foundation Work	Steel Erection Work	