



ПРОЕКТ РЕСТОРАНА НА 50 МЕСТ

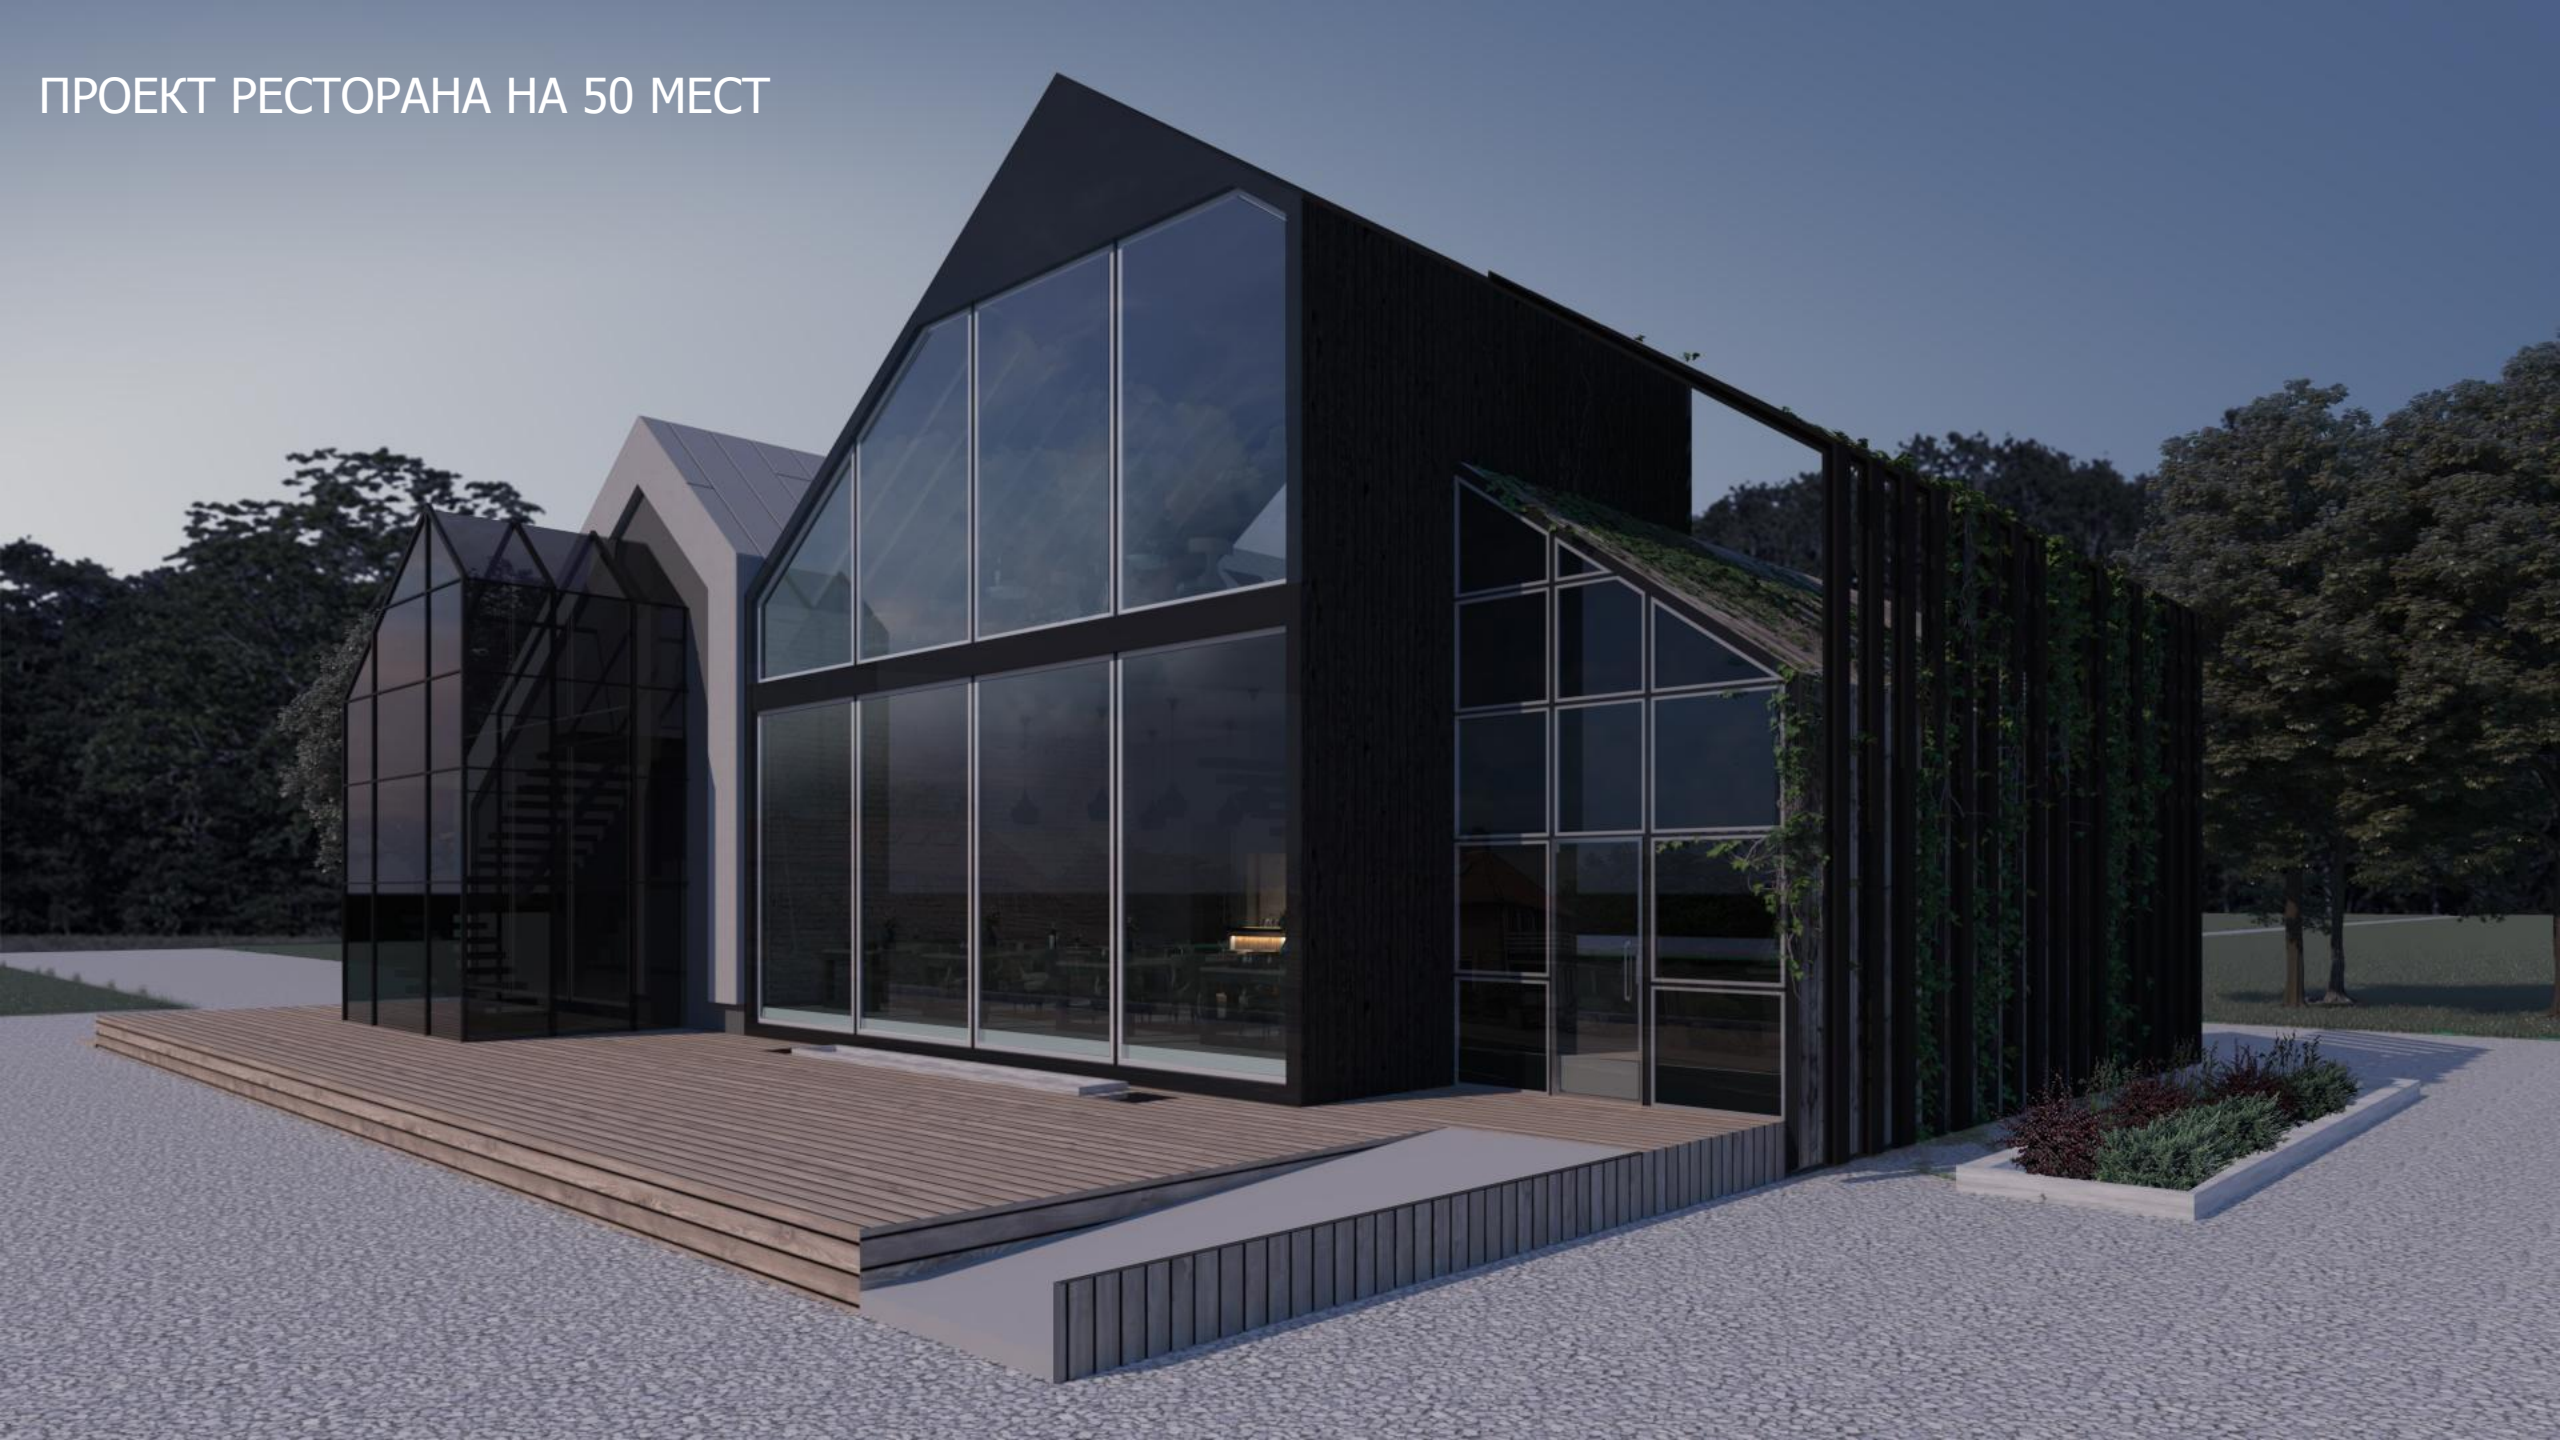







План на отм. 0.000, М1:100

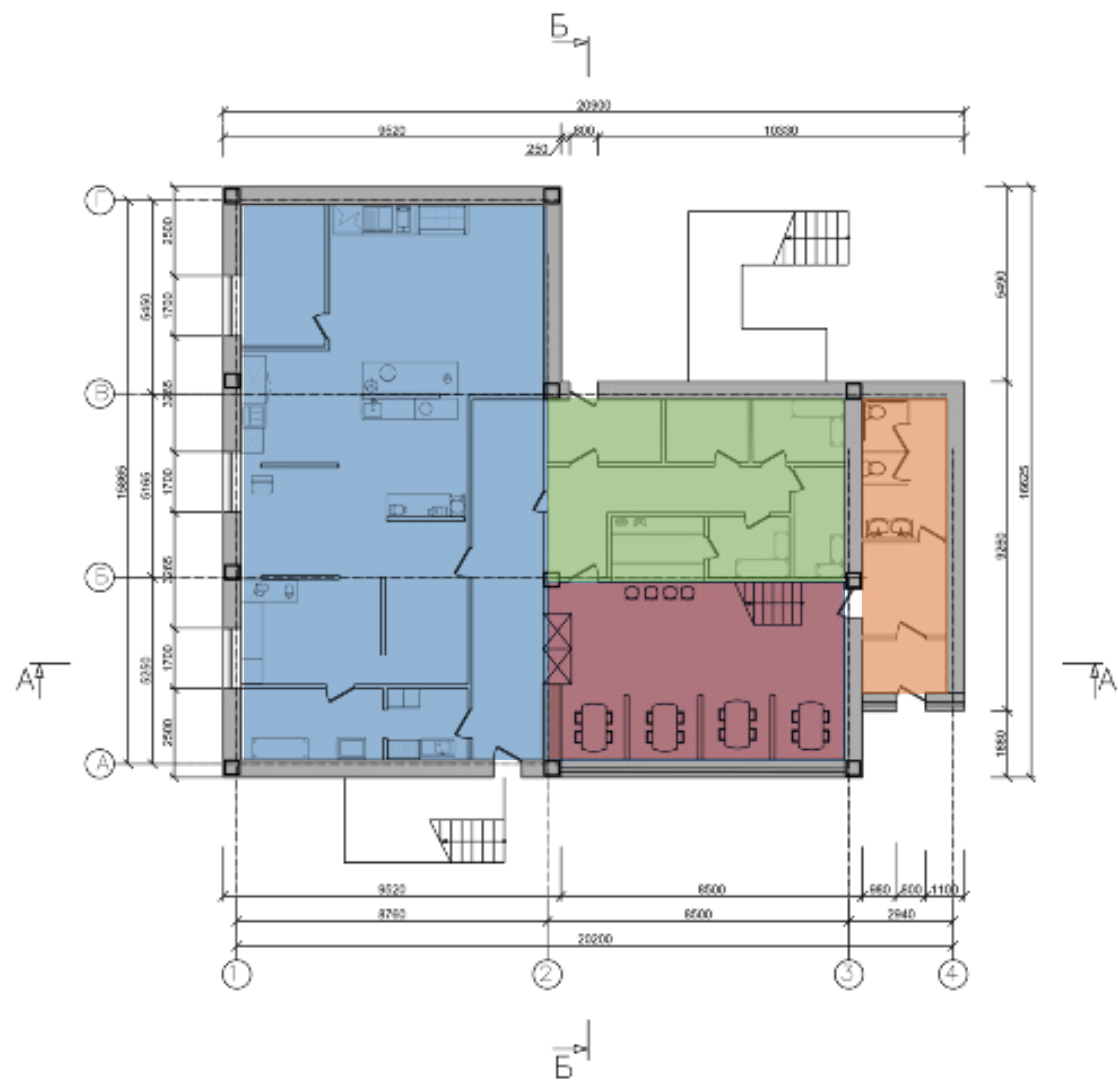

План на отм. 3.600, М1:100

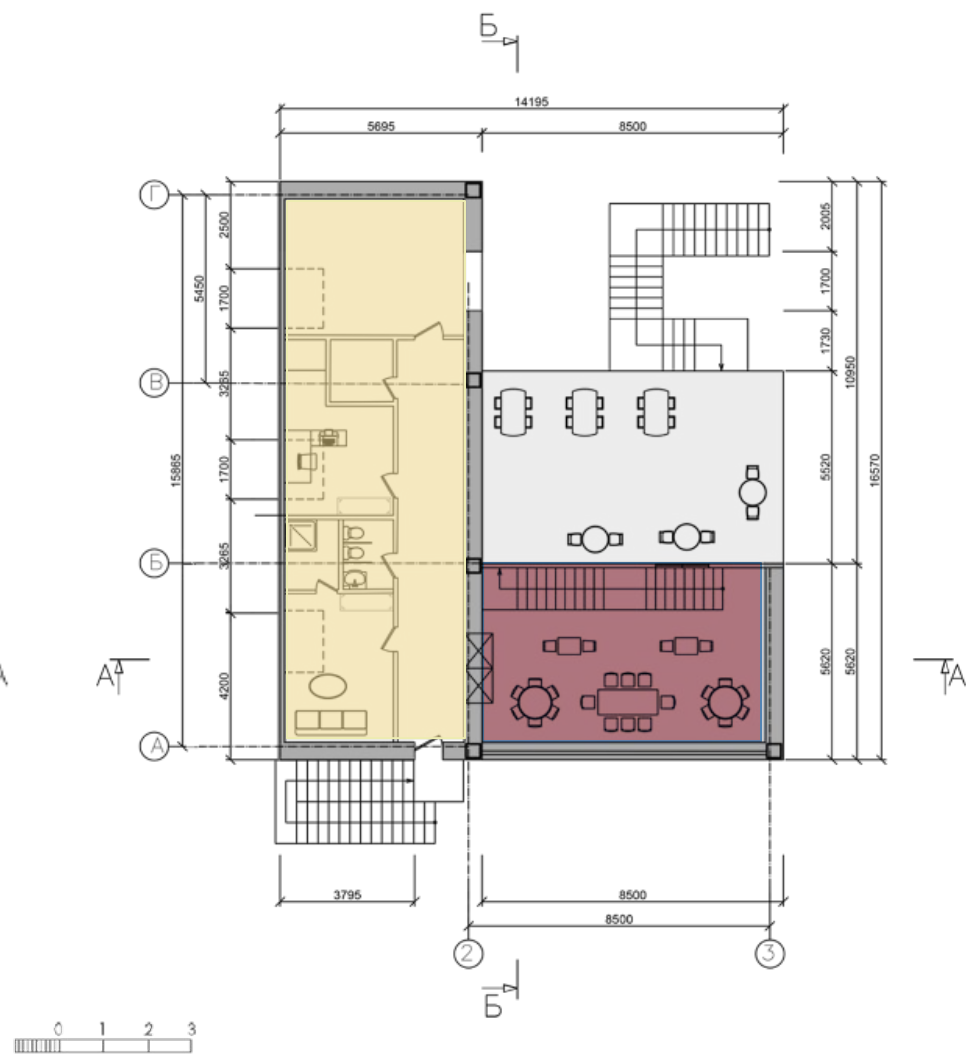

Разрез А-А, М1:100

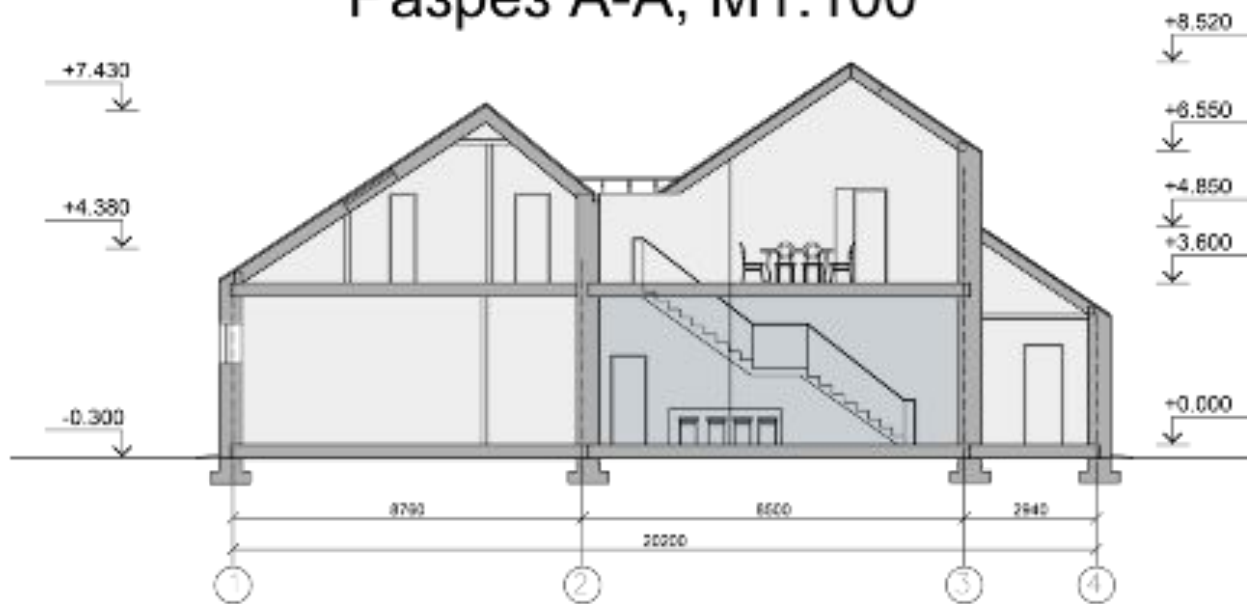

Разрез Б-Б, М1:100

